

**CLASSIFIED ROADS
IMPROVING OUR HIGHWAYS**

CARRIAGEWAY RESURFACING 2024-25

EXTENTS OF WORK PLANS



CLASSIFIED ROADS – IMPROVING OUR HIGHWAYS

CARRIAGEWAY RESURFACING 2024-25

Acklam Road Phase 5	Kingsbridge Crescent to Outside 7 Horncliffe Row
Acklam Road Phase 6	Westbourne Road to Oxford Road inc. Oxford Rd Junction
Brass Castle Lane Ph1	B1365 Stokesley road Coulby Newham to New Development Entrance Near Junction Fulford Way
Cass House Road Ph2	Stainton Way to Earls Court Road 2 nd Junction
Dalby Way	Tesco Petrol Station to Newham Way
Dixons Bank Phase 3	Ellerbeck Avenue to Pool Roundabout
Dockside Road Phase 1	Ormesby Beck Bridge (Near Works Rd) to Westward Way (includes The Leeway & Roundabout at Westward Way)
Longlands Road Phase 1	Longlands Roundabout to Lansdowne Road
Low Lane Phase 1	Carmel Gardens to Lincombe Drive
Newham Way Phase 3	From Bickley Way/ Tesco Roundabout to Dalby Way Roundabout – south bound lanes
Newham Way Phase 4	From Bickley Way/ Tesco Roundabout to Wykeham Way
Newham Way Phase 5	Hollowfield/ Paddock Wood pelican Crossing – Full width approaches to the crossing, and the crossing point
Newport Road	From Hartington Road Junction to Bus Station Junction – all east and west bound dual lanes (includes the junction with bus station)
North Road Phase 1	Metz Bridge Road to Cobra Salt Company
North Road Phase 3	Lloyd Street to Stockton Street
Orchard Road Phase 1	Roundabout with The Avnue to End of Number 7 Orchard Road
Oxford Road Phase 2	Linden grove to Thornfield Road
Oxford Road Phase 3	Thornfield Road to Acklam Road
Roman Road Phase 2	Green Lane to Cambridge Road
Stainton Way Phase 5	Hemlington Grange Way New Junction to Hemlington Lane (B1365 Gables Pub Roundabout)
Stokesley Road Marton Phase 1	The Grove to A174 Interchange Bridge


Stokesley Road Marton Phase 2	A174 Interchange Bridge Deck & to Laurel Road (to be undertaken as part of Bridge Works Scheme)
Stokesley Road Coulby Newham Phase 1	Hemlington Grange Way to Cherry Hill Nurseries Bend
Stokesley Road Coulby Newham Phase 2	Cherry Hill Nurseries Bend to North Yorkshire Boundary at Arcadia Nurseries
Stokesley Road Nunthorpe	From Pool Roundabout to North Yorkshire Boundary at River Tame (includes small roundabout at Old Stokesley Road)
Wilson Street Phase 1	Sainsbury's Entrance to Bus Station Junction – North and South Dual Lanes (includes Sainsbury's Junction and 2no Speed Tables)

Carriageway_Programme_2024_25

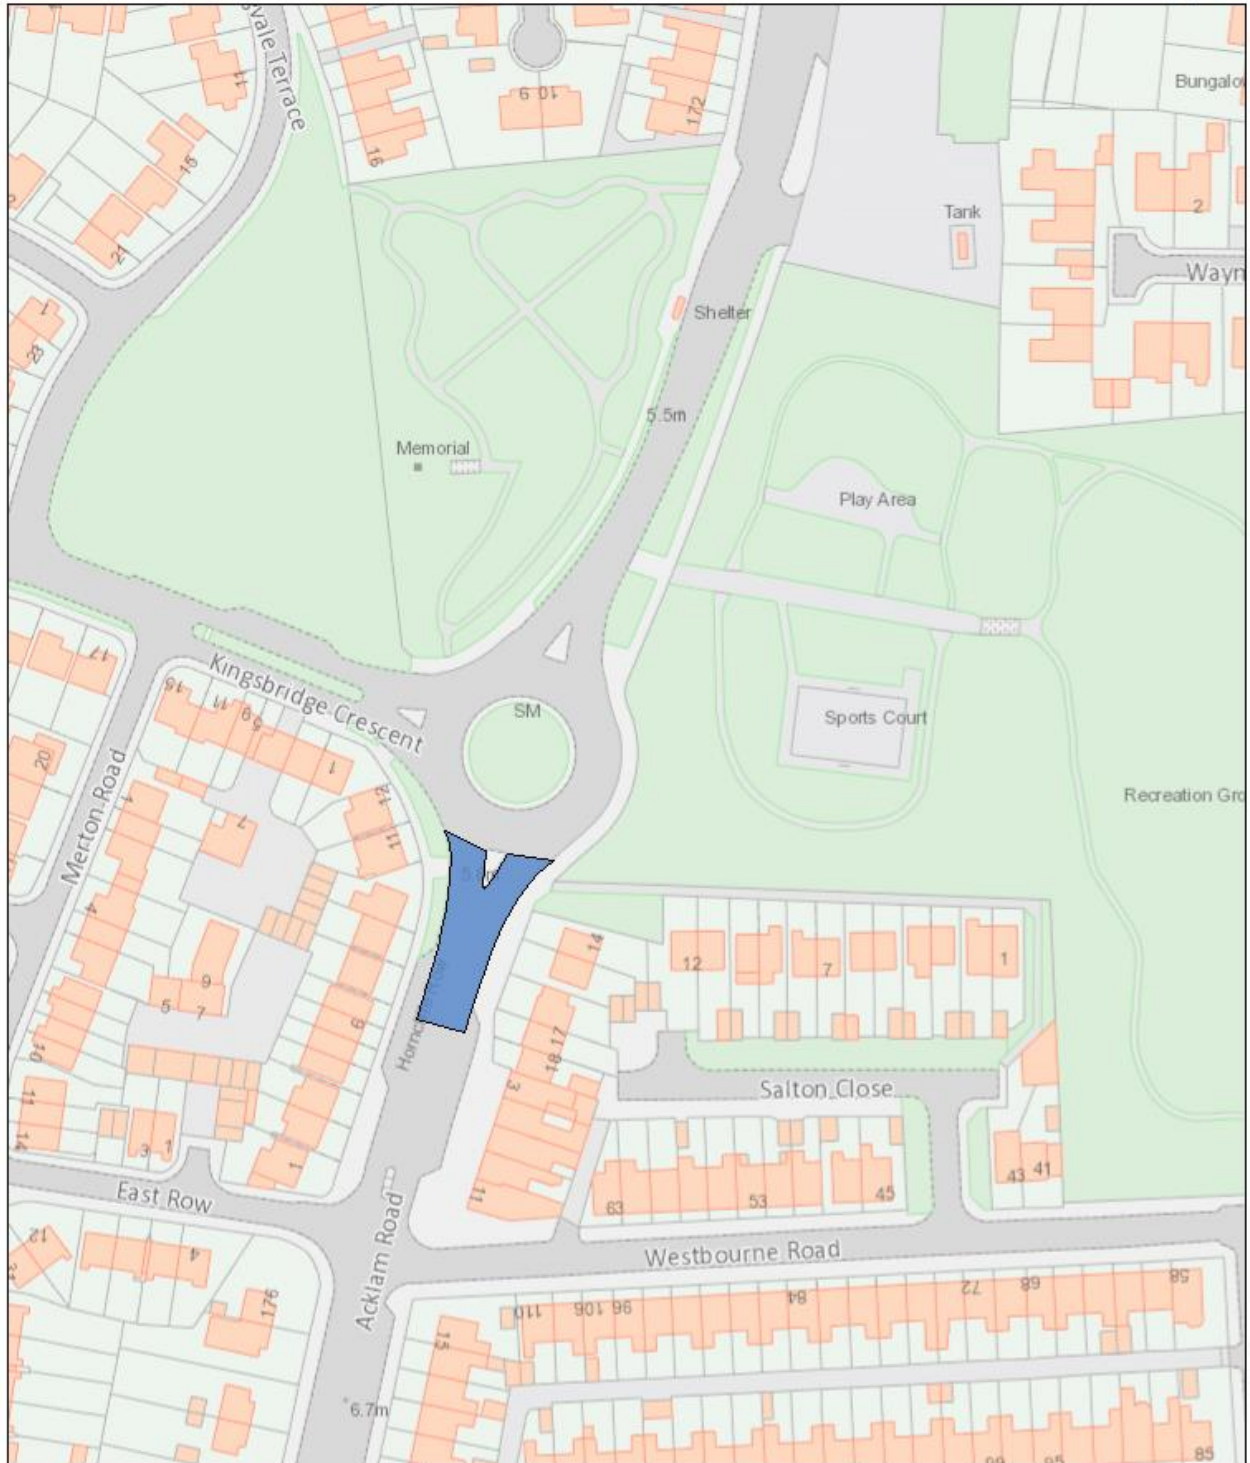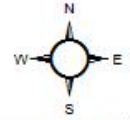



Middlesbrough Council
Civic Centre, Middlesbrough, TS1 2RH
Tel: 01642 726001

Scale: 1:1,250

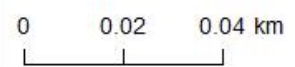


©Crown Copyright and database rights 2020. Ordnance Survey LA10023413

Carriageway_Programme_2024_25

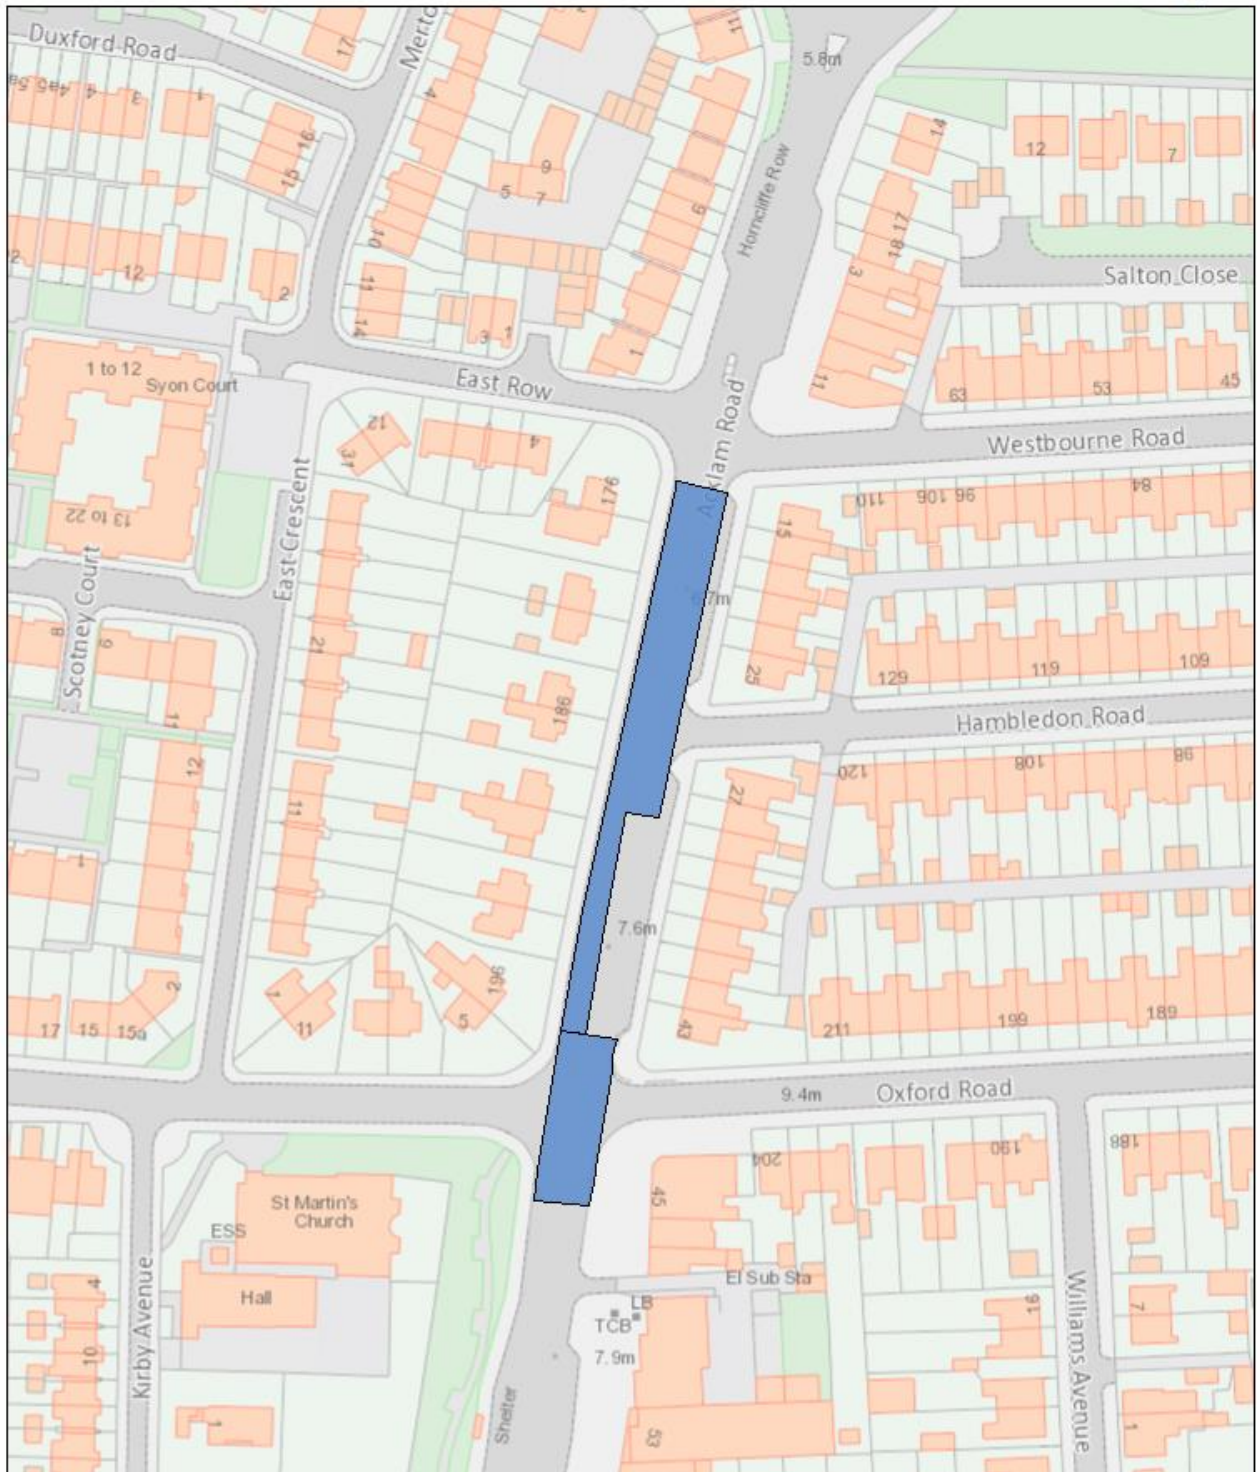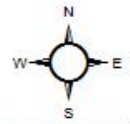


Middlesbrough Council
Civic Centre, Middlesbrough, TS1 2RH
Tel: 01642 726001

Scale: 1:1,250

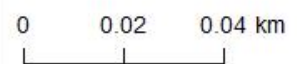


©Crown Copyright and database rights 2020. Ordnance Survey LA10023413

Brass Castle Lane Phase 1

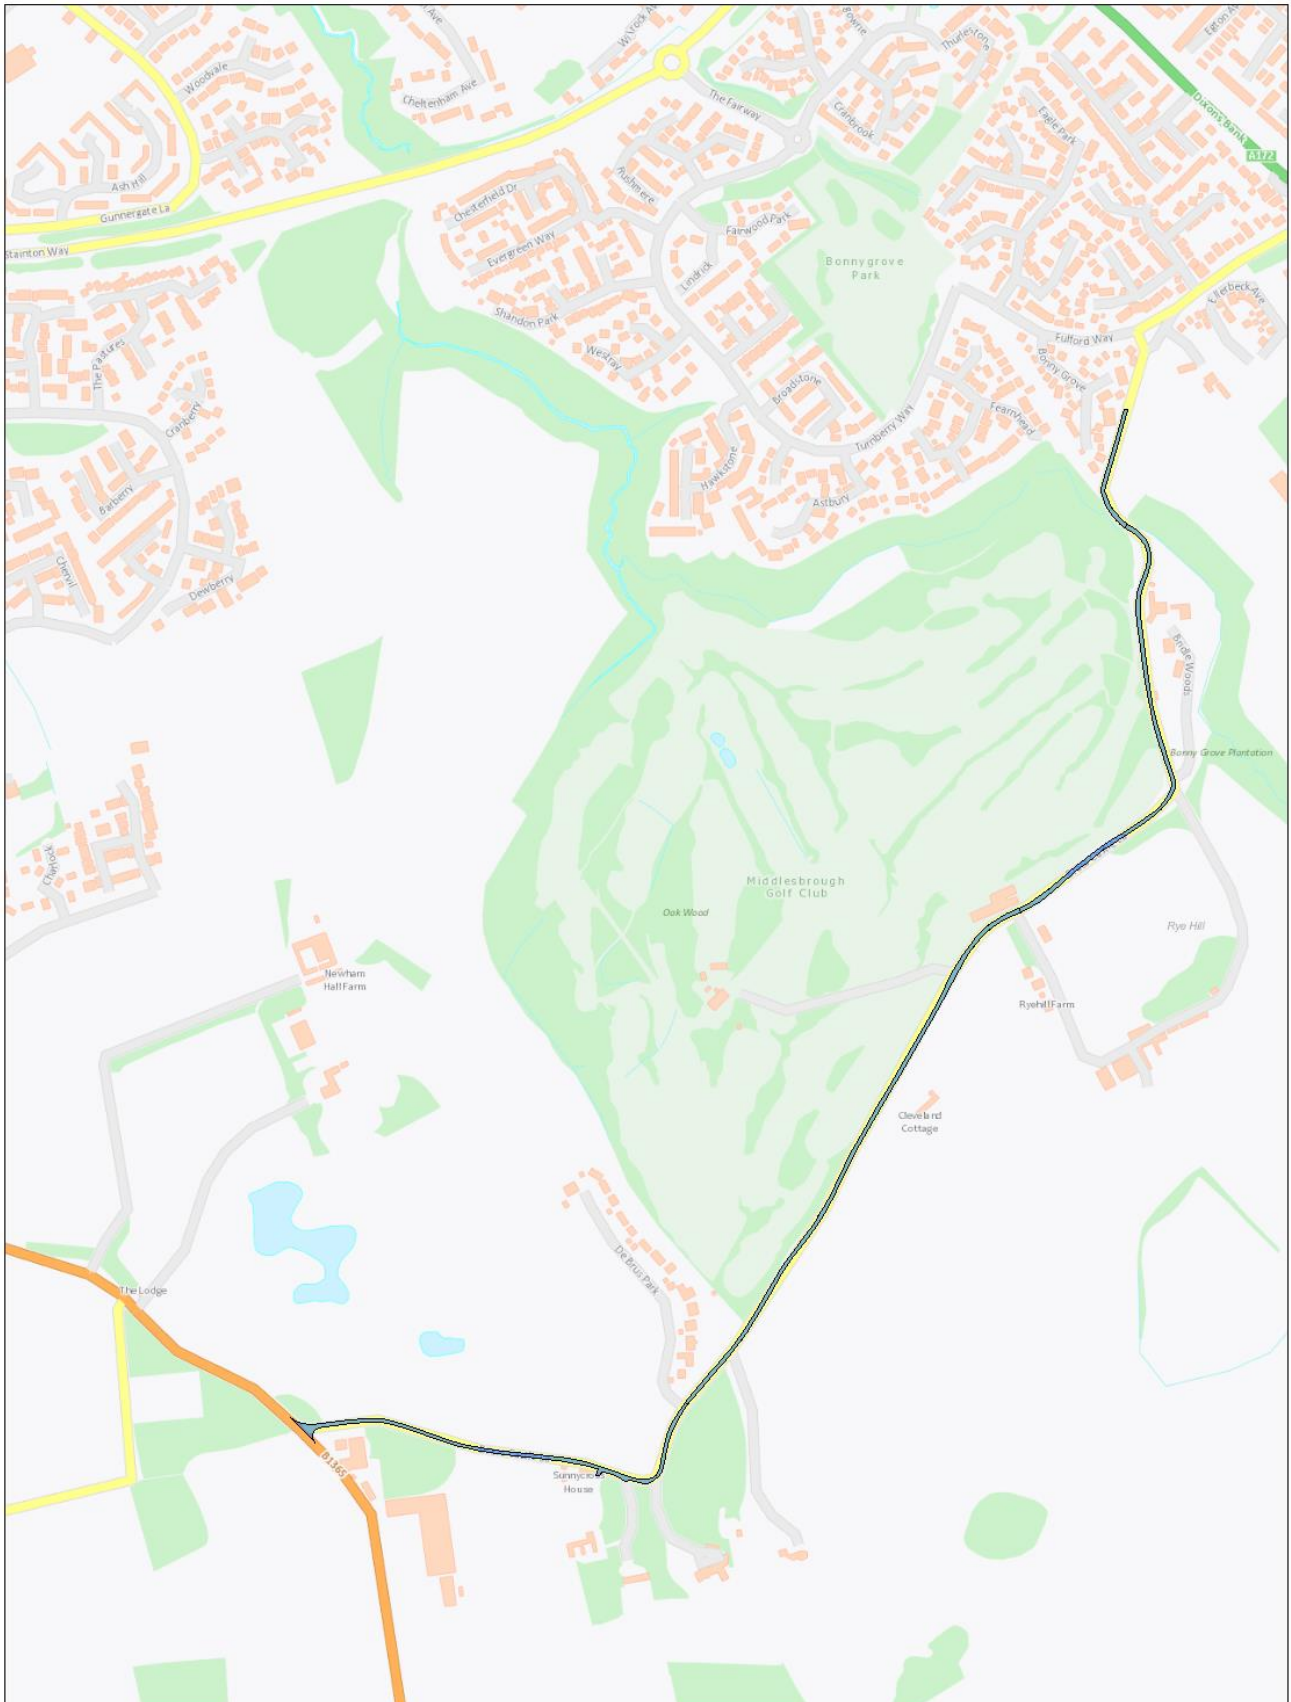

	Address: Middlesbrough Council Fountain Court 119 Grange Road Middlesbrough TS1 2DT	Date Exported: 1/17/2024 12:40 PM	Scale: 1:5,803	Title: Web Map	Crown copyright and database right 2024. OS AC0000823798
---	--	--------------------------------------	-------------------	-------------------	--

Carriageway_Programme_2024_25

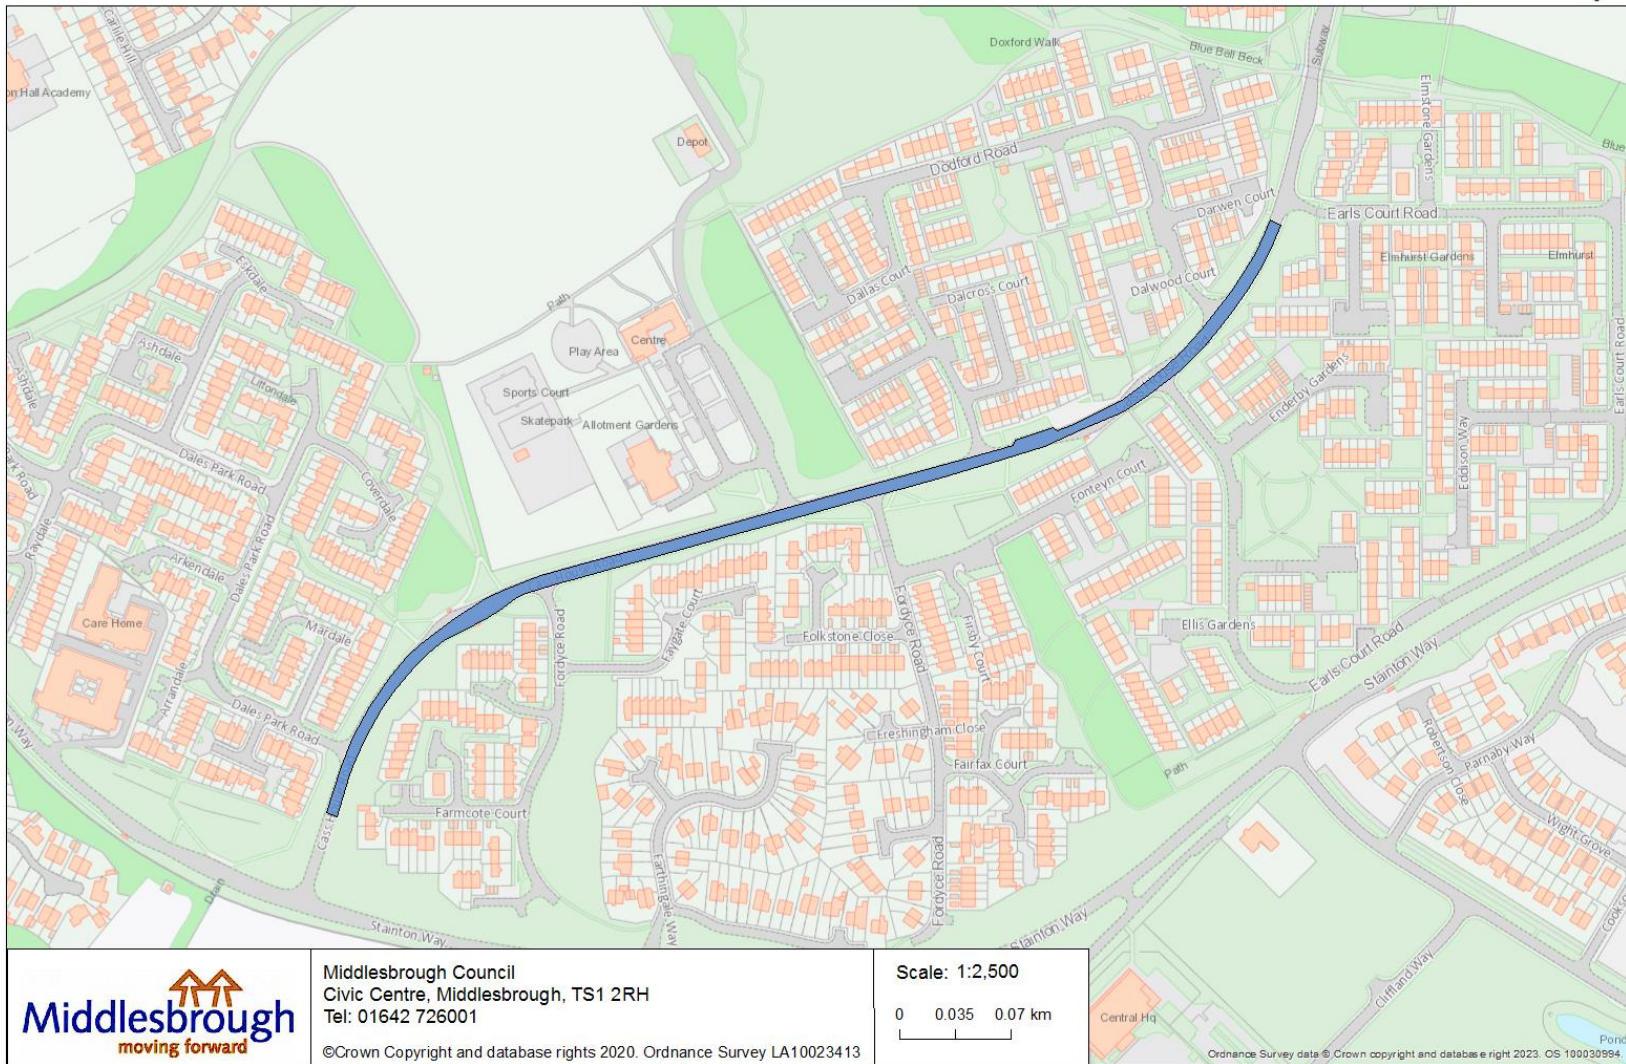

Middlesbrough Council
Civic Centre, Middlesbrough, TS1 2RH
Tel: 01642 726001

©Crown Copyright and database rights 2020. Ordnance Survey LA10023413

Scale: 1:2,500


0 0.035 0.07 km



Central Hq

Ordnance Survey data © Crown copyright and database right 2023. OS 100030994

Carriageway_Programme_2024_25

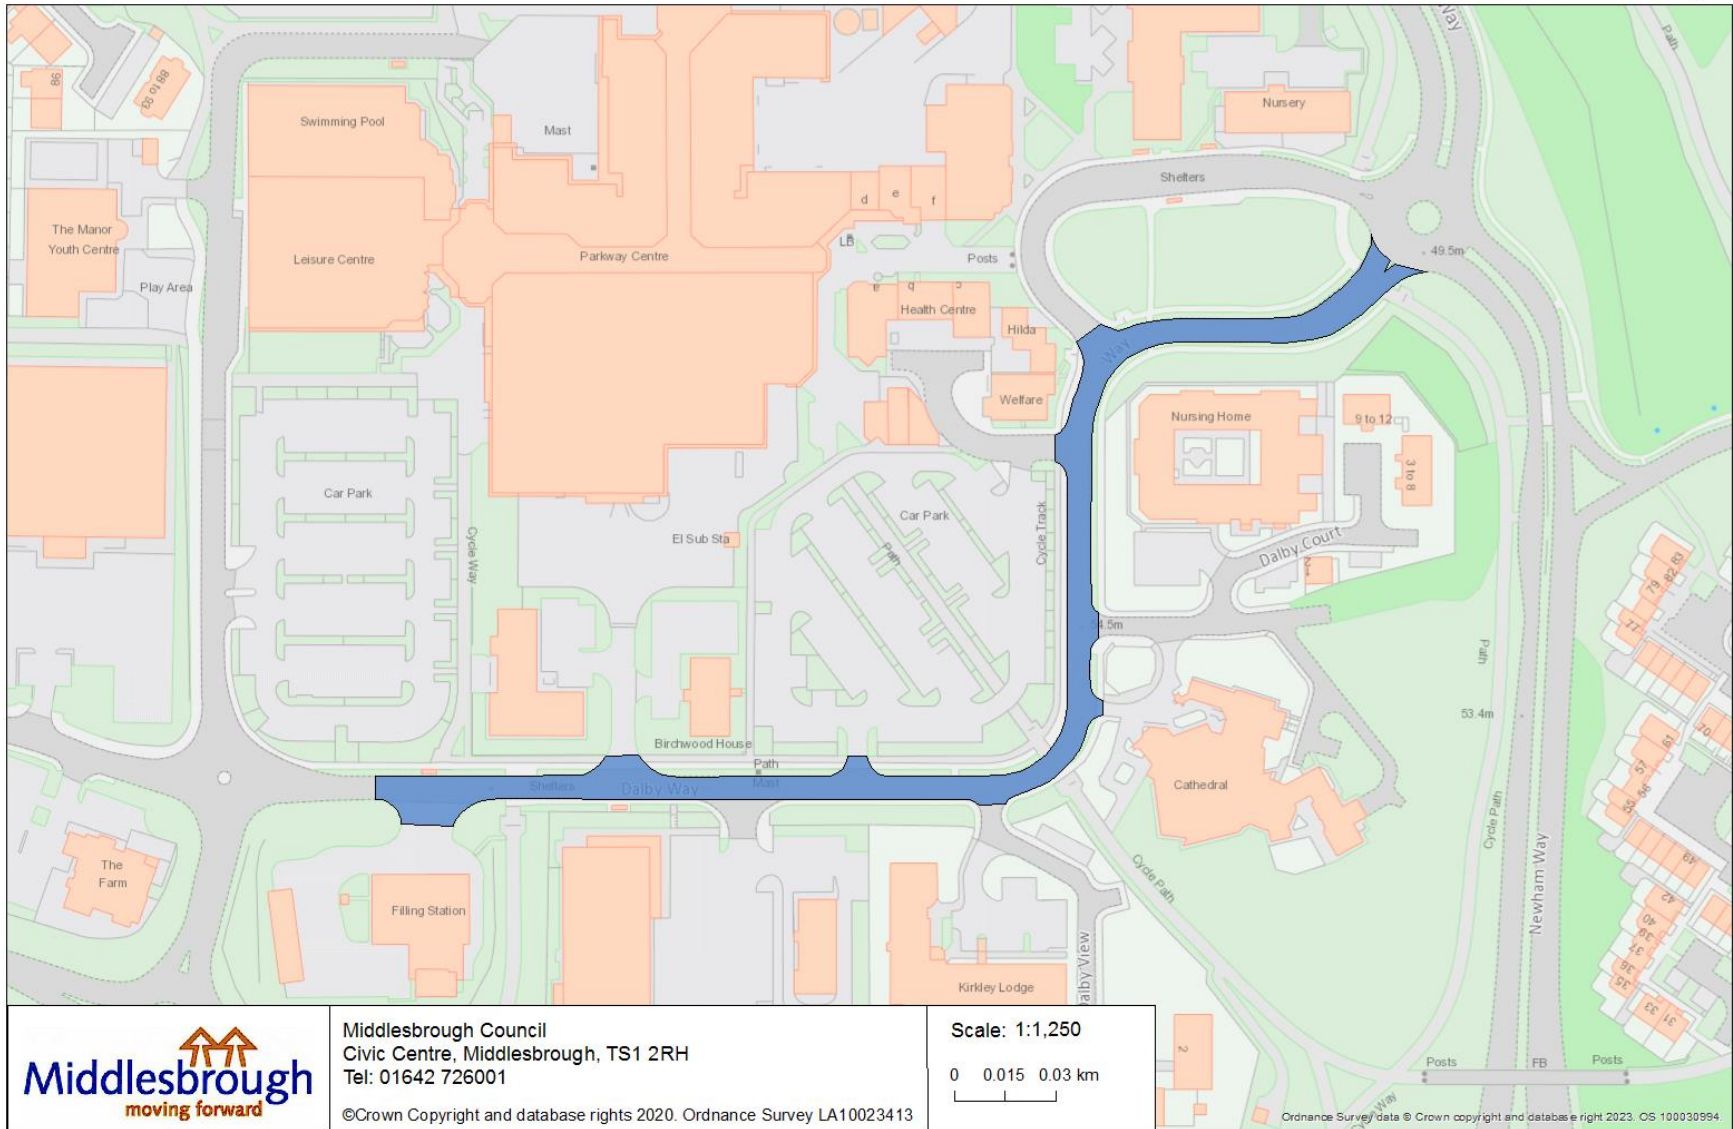


Carriageway_Programme_2024_25



	<p>Middlesbrough Council Civic Centre, Middlesbrough, TS1 2RH Tel: 01642 726001 ©Crown Copyright and database rights 2020. Ordnance Survey LA10023413</p>	<p>Scale: 1:2,500 0 0.035 0.07 km</p>	<p>Scale: 1:2,500 0 0.035 0.07 km © Crown Copyright and database rights 2023. OS 100030994.</p>
--	---	---	---

Carriageway_Programme_2024_25

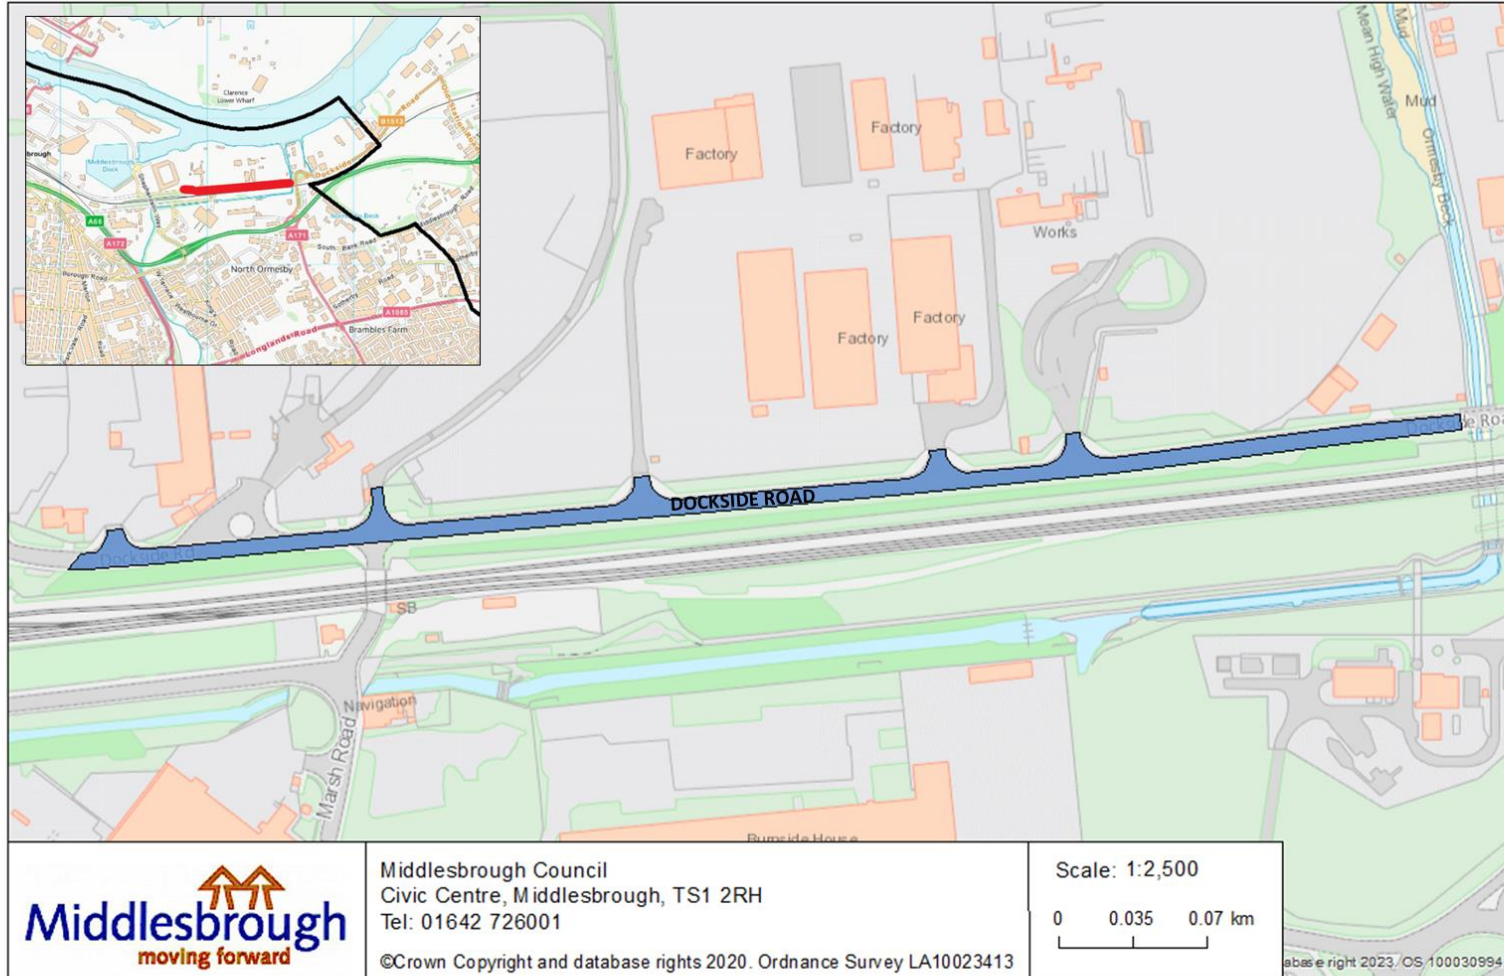

Middlesbrough Council
Civic Centre, Middlesbrough, TS1 2RH
Tel: 01642 726001

©Crown Copyright and database rights 2020. Ordnance Survey LA10023413

Scale: 1:2,500

0 0.035 0.07 km



base e right 2023 / OS 100030994

Carriageway_Programme_2024_25



Middlesbrough Council
Civic Centre, Middlesbrough, TS1 2RH
Tel: 01642 726001



©Crown Copyright and database rights 2020. Ordnance Survey LA10023413

Scale: 1:2,500

0 0.035 0.07 km

© Crown Copyright 2023. OS 100030994

Carriageway_Programme_2024_25

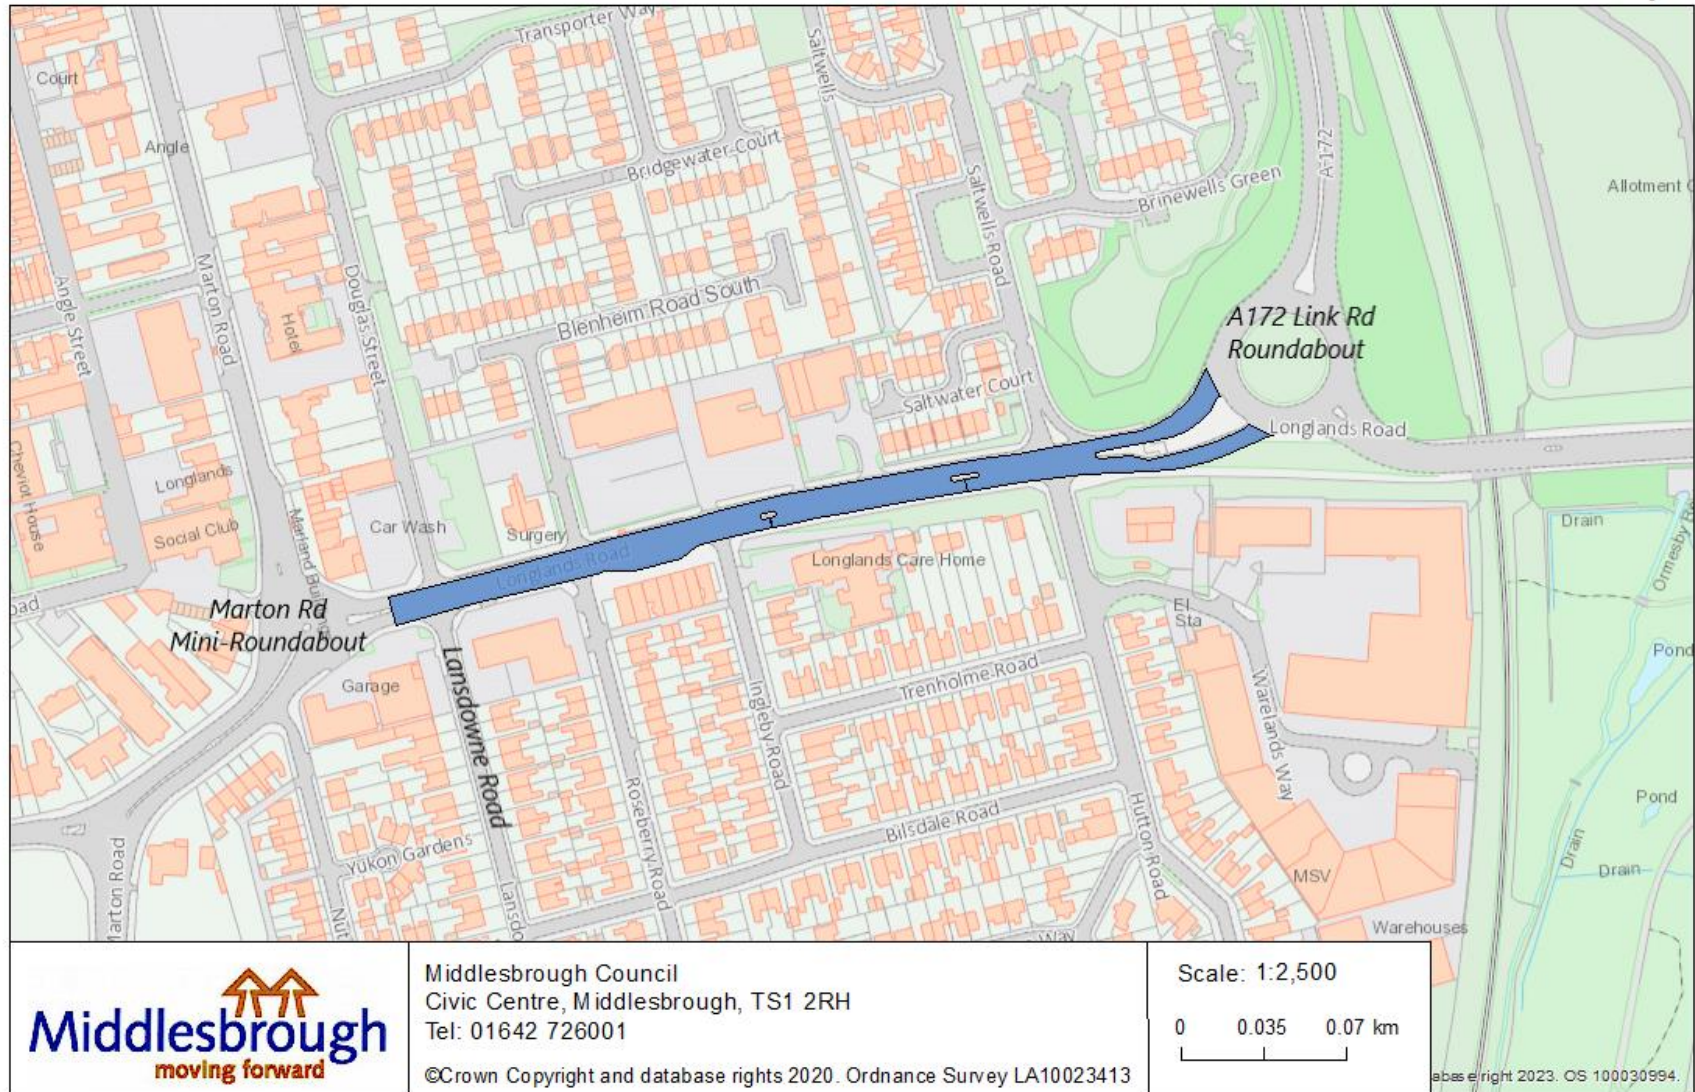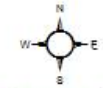


Carriageway_Programme_2024_25



Middlesbrough Council
Civic Centre, Middlesbrough, TS1 2RH
Tel: 01642 726001


©Crown Copyright and database rights 2020. Ordnance Survey LA10023413

Scale: 1:2,500

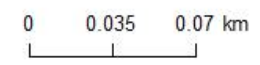

© Crown Copyright and database rights 2023. OS 100030994

Carriageway_Programme_2024_25

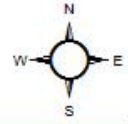

	<p>Middlesbrough Council Civic Centre, Middlesbrough, TS1 2RH Tel: 01642 726001</p>	<p>Scale: 1:1,250</p>  <p>©Crown Copyright and database rights 2020. Ordnance Survey LA10023413</p>
---	---	--

Carriageway_Programme_2024_25



Middlesbrough Council
Civic Centre, Middlesbrough, TS1 2RH
Tel: 01642 726001

©Crown Copyright and database rights 2020. Ordnance Survey LA10023413

Scale: 1:2,500

0 0.035 0.07 km

© Crown Copyright and database rights 2023. OS 100030994.


Carriageway_Programme_2024_25



Middlesbrough Council
Civic Centre, Middlesbrough, TS1 2RH
Tel: 01642 726001

©Crown Copyright and database rights 2020. Ordnance Survey LA10023413

Scale: 1:1,250


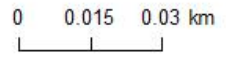


Labels e right 2023. OS 100030994.


Newport Road Phase 1



Carriageway_Programme_2024_25

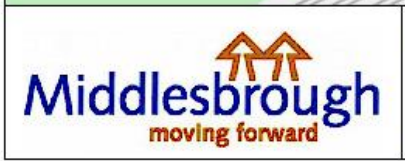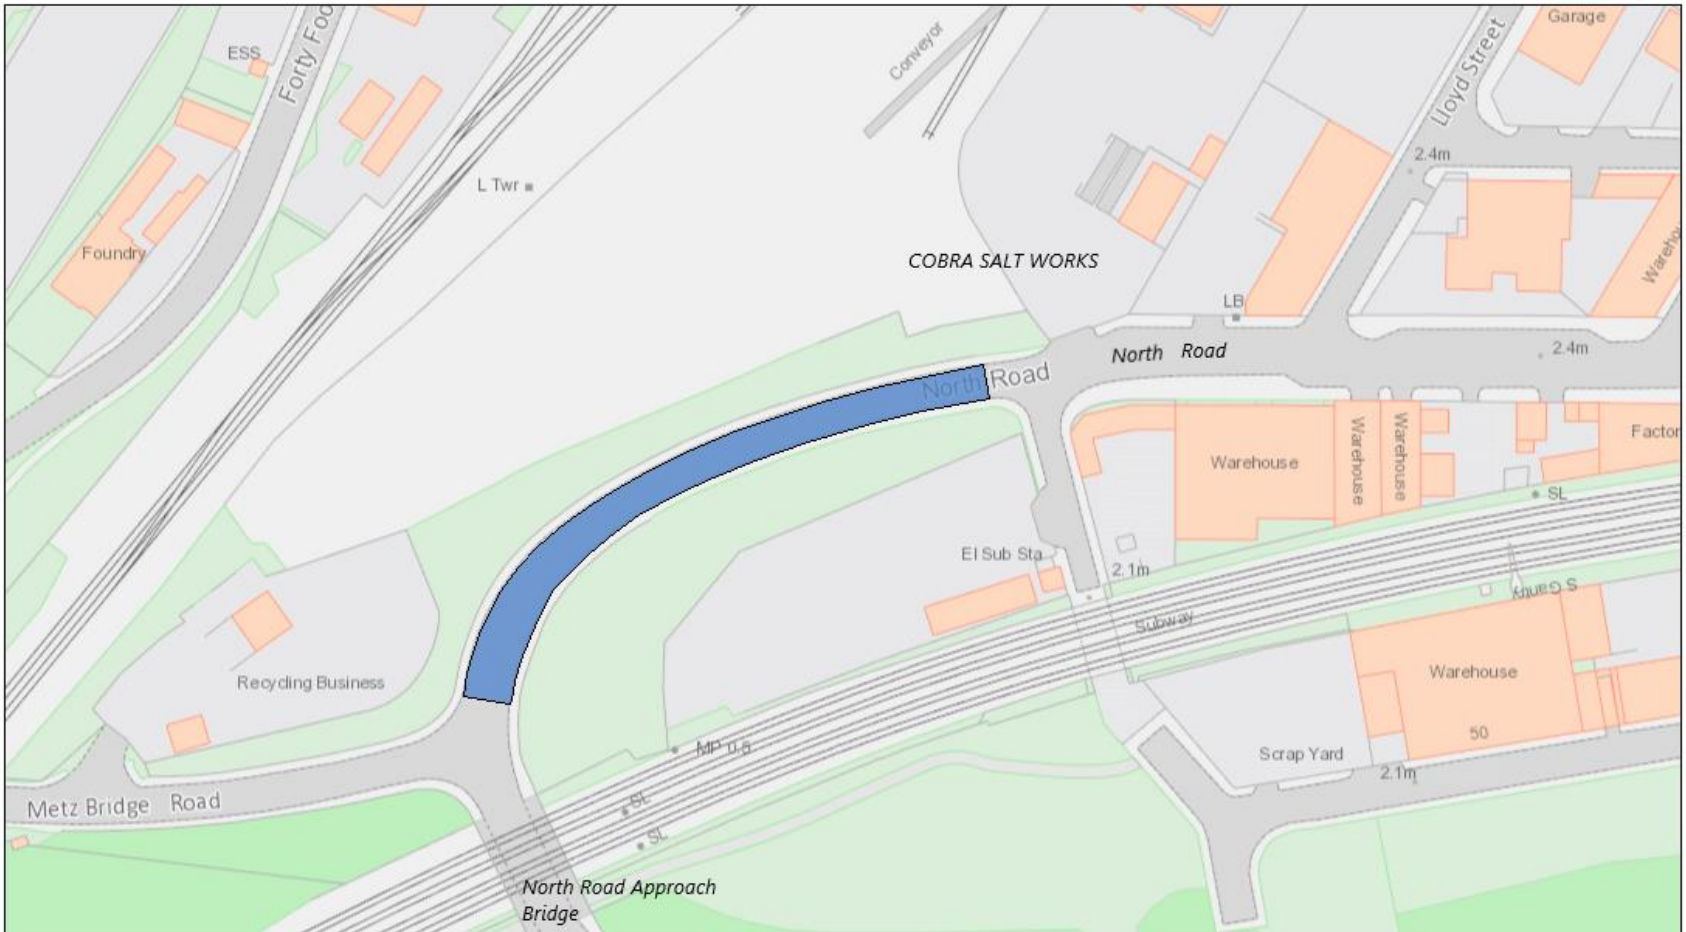

Middlesbrough Council
Civic Centre, Middlesbrough, TS1 2RH
Tel: 01642 726001
©Crown Copyright and database rights 2020. Ordnance Survey LA10023413

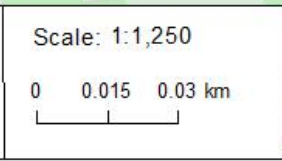

© Crown Copyright and database rights 2020. Ordnance Survey LA10023413
© Crown Copyright and database rights 2023. OS 100030994.


Carriageway_Programme_2024_25



Middlesbrough Council
Civic Centre, Middlesbrough, TS1 2RH
Tel: 01642 726001


©Crown Copyright and database rights 2020. Ordnance Survey LA10023413

Scale: 1:1,250

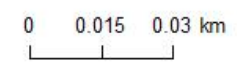


© Crown Copyright and database rights 2023. OS 100030994

Carriageway_Programme_2024_25

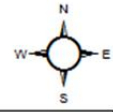

	<p>Middlesbrough Council Civic Centre, Middlesbrough, TS1 2RH Tel: 01642 726001</p>	<p>Scale:1:500</p>  <p>©Crown Copyright and database rights 2020. Ordnance Survey LA10023413</p>
---	---	---

Carriageway_Programme_2024_25

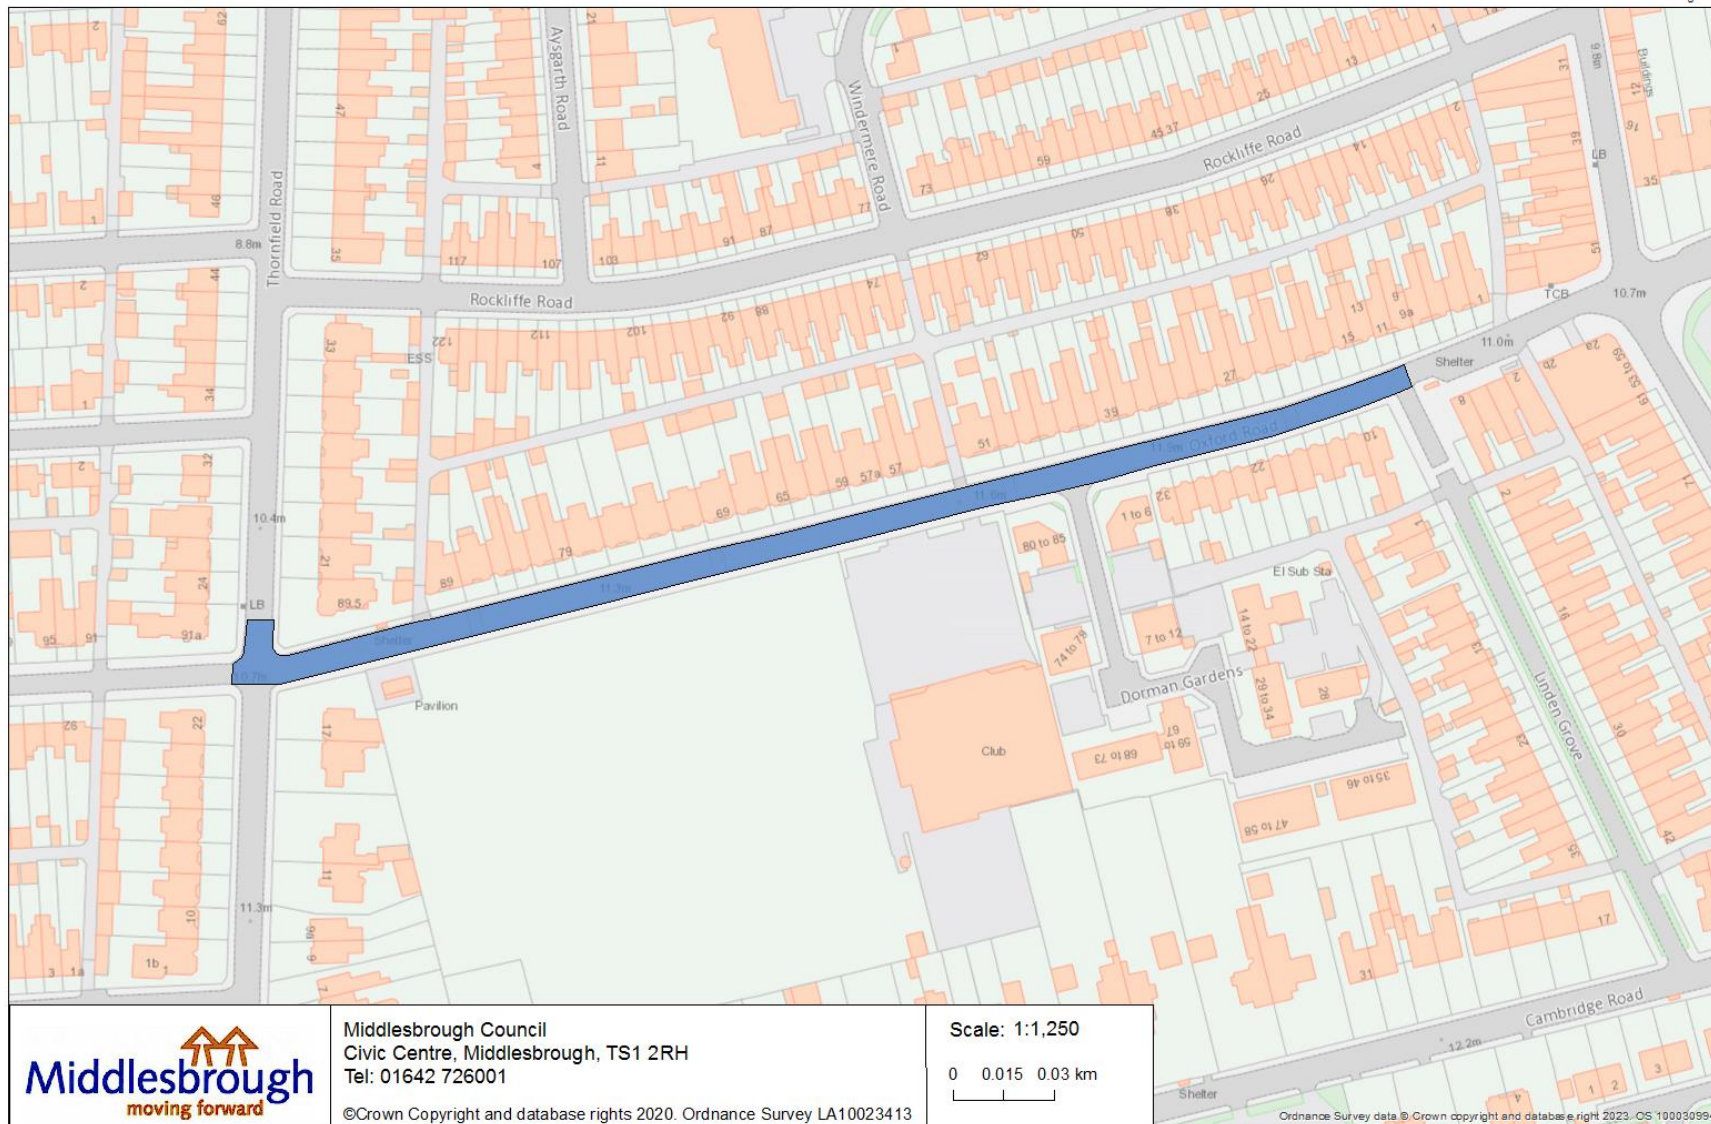

Middlesbrough Council
Civic Centre, Middlesbrough, TS1 2RH
Tel: 01642 726001


©Crown Copyright and database rights 2020. Ordnance Survey LA10023413

Scale: 1:1,250



0 0.015 0.03 km

Ordnance Survey data © Crown copyright and database right 2023. OS 100030994

Carriageway_Programme_2024_25

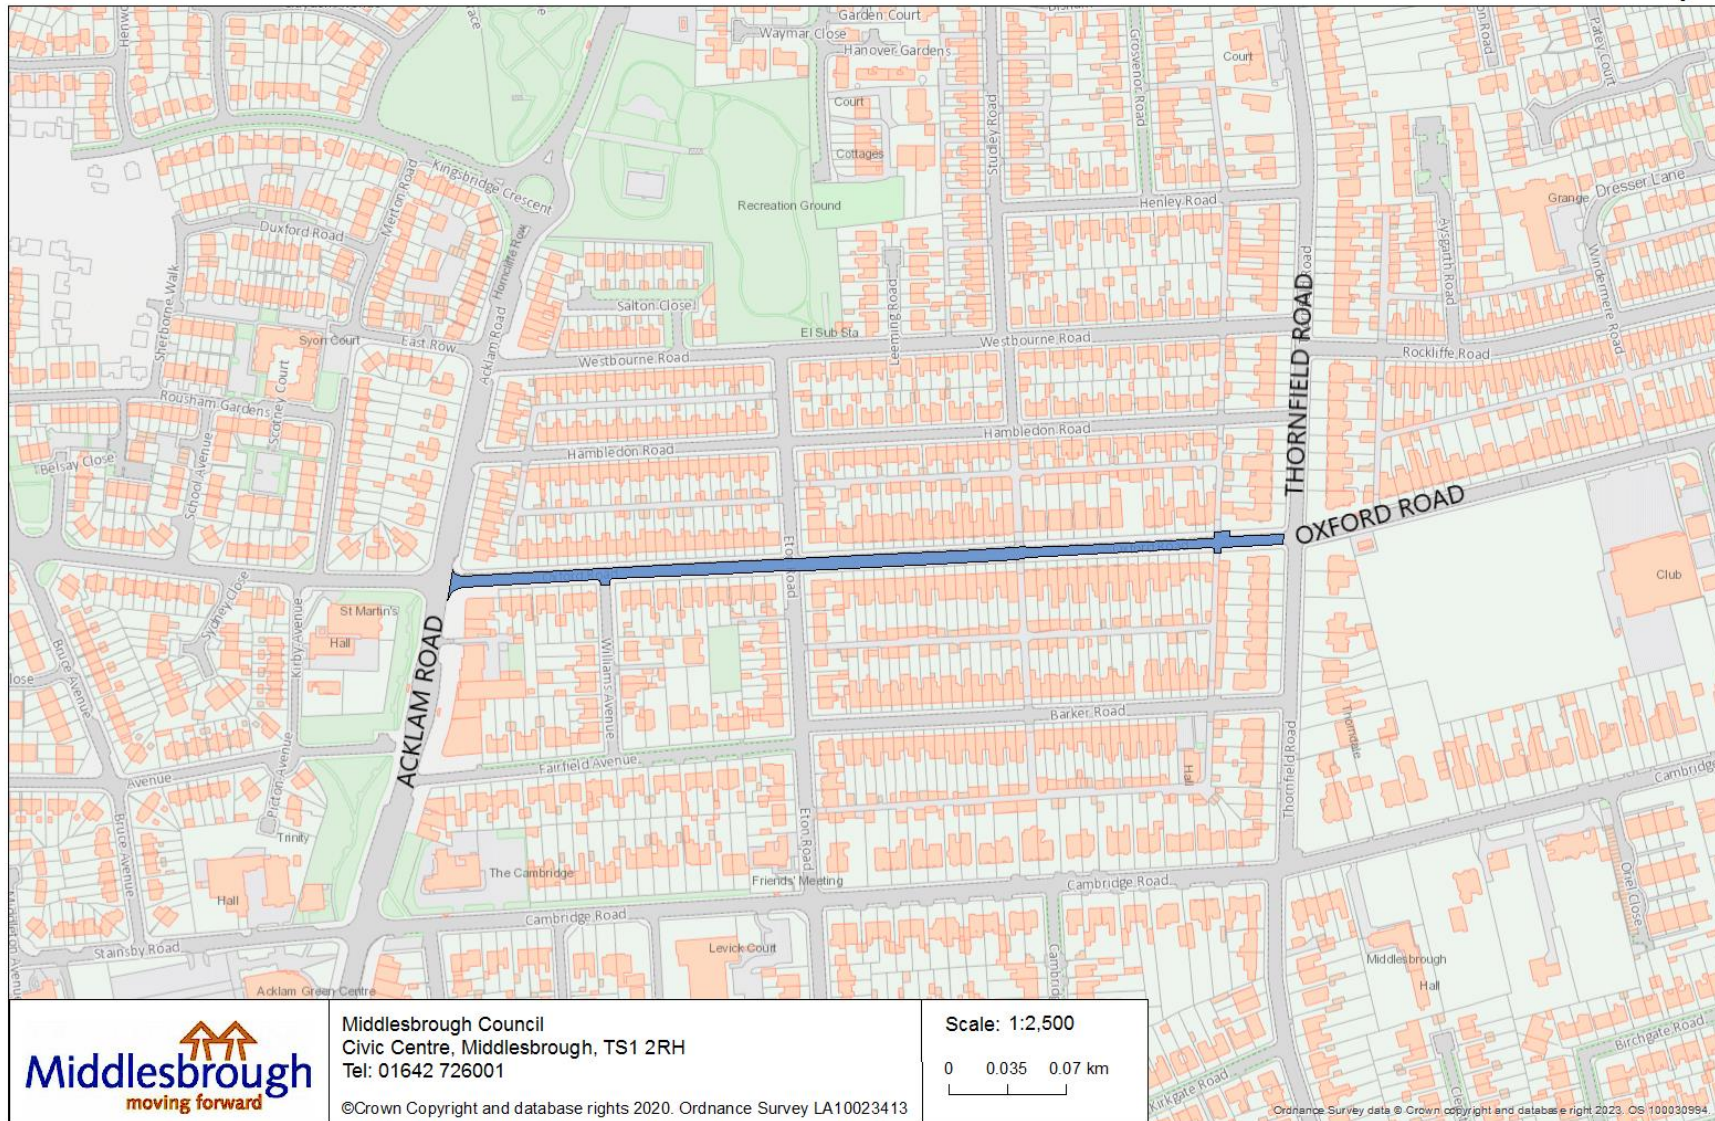


Carriageway_Programme_2024_25

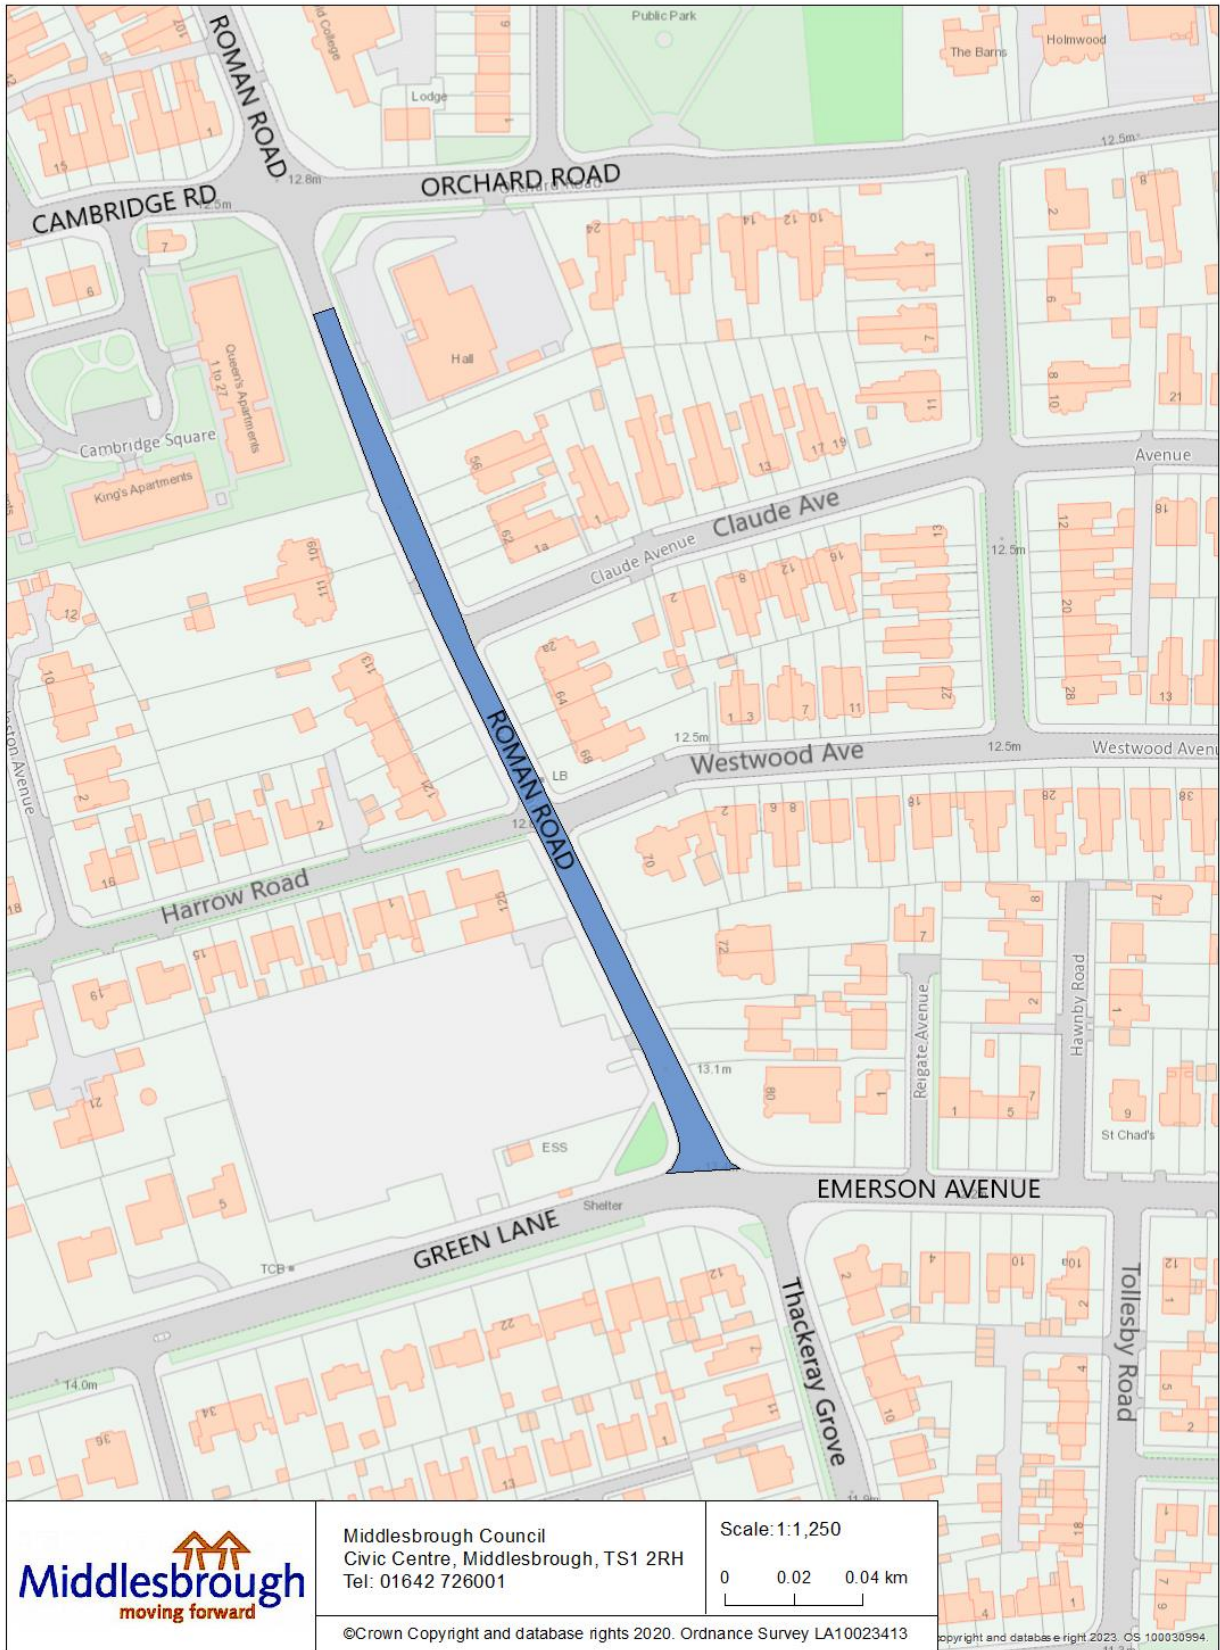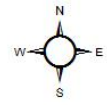


Stainton Way Phase 5 (parameters of this scheme may change due to new installation of Toucan crossing)

Carriageway_Programme_2024_25

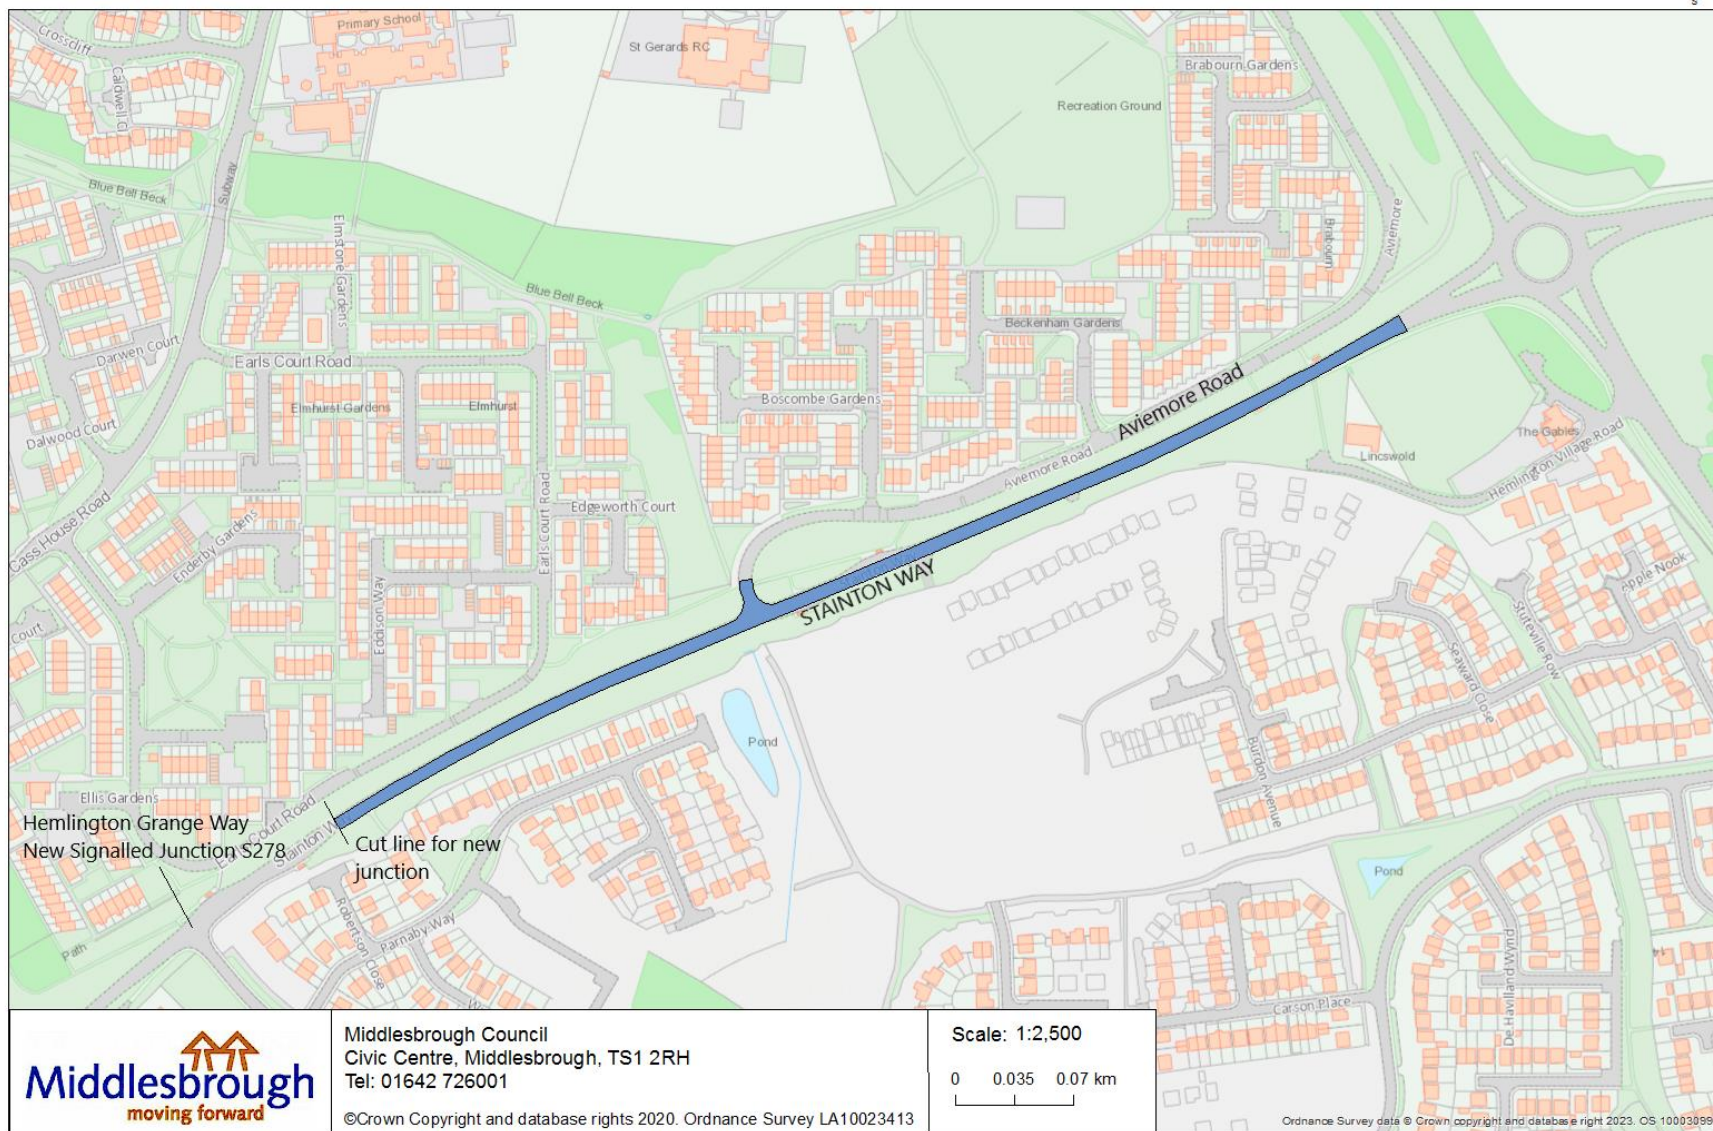


Stokesley Road Coulby Newham Phase 1



	Address: Middlesbrough Council Fountain Court 119 Grange Road Middlesbrough TS1 2DT	Date: ##/##/####	Scale: 1:2,900	Title: Insert Title Here	© Crown Copyright and database right 2024. OS AC0000823798
		© Crown Copyright and database rights 2023. Ordnance Survey AC0000811527.			

Carriageway_Programme_2024_25

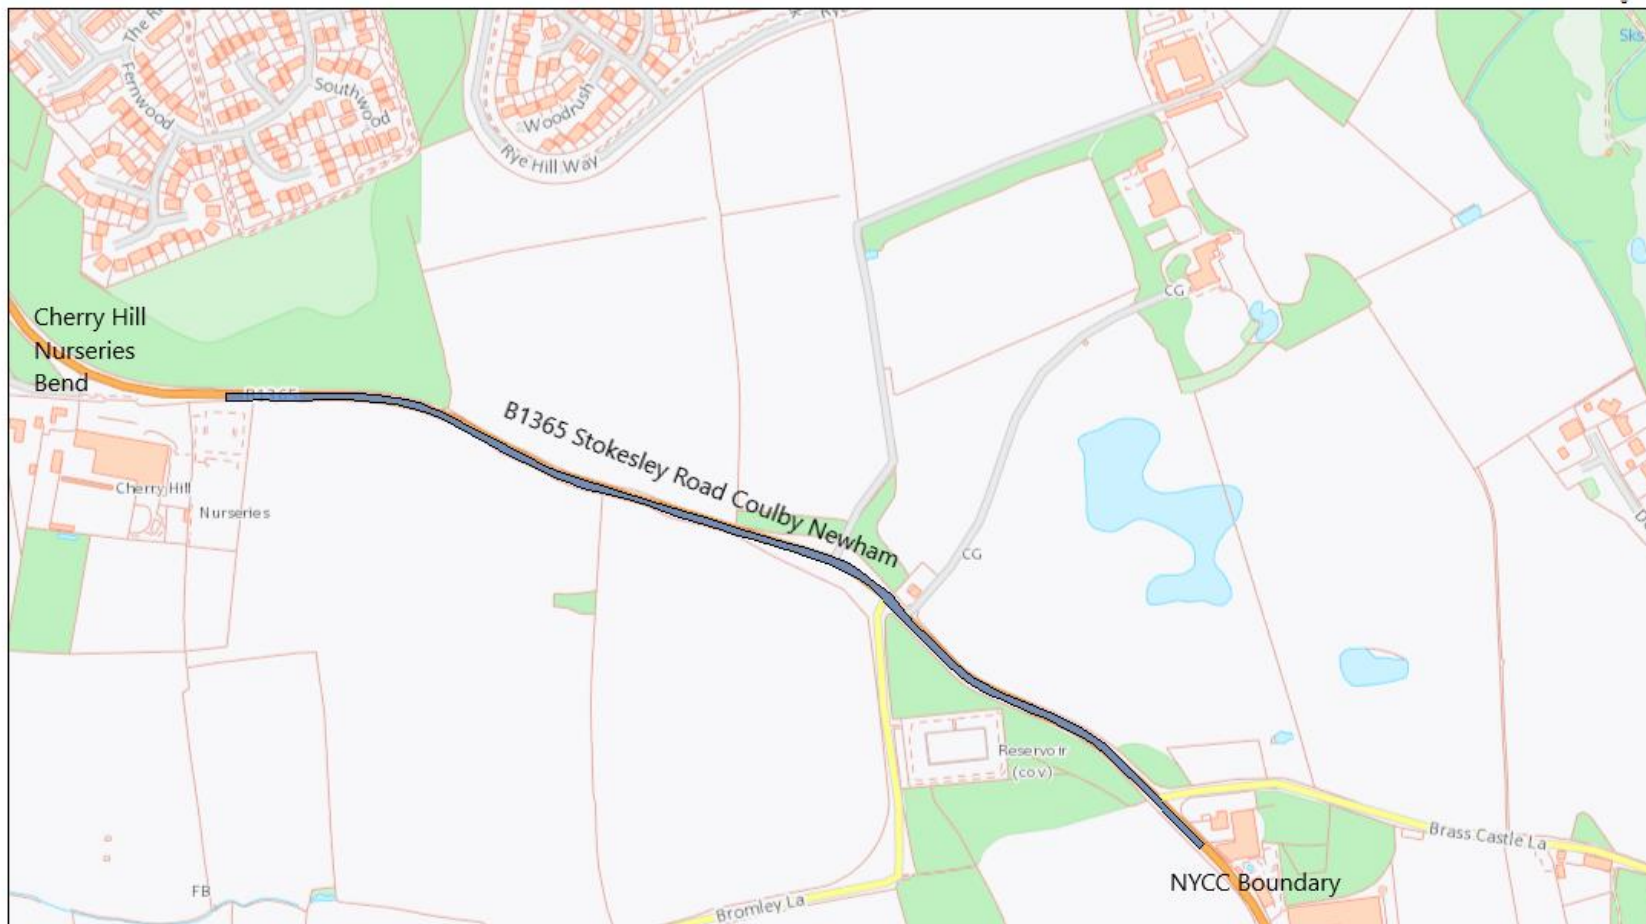

Middlesbrough Council
Civic Centre, Middlesbrough, TS1 2RH
Tel: 01642 726001


©Crown Copyright and database rights 2020. Ordnance Survey LA10023413

Scale: 1:5,000

0 0.07 0.14 km

Database right 2023. OS 100030994

Stokesley Road Marton Phase 1

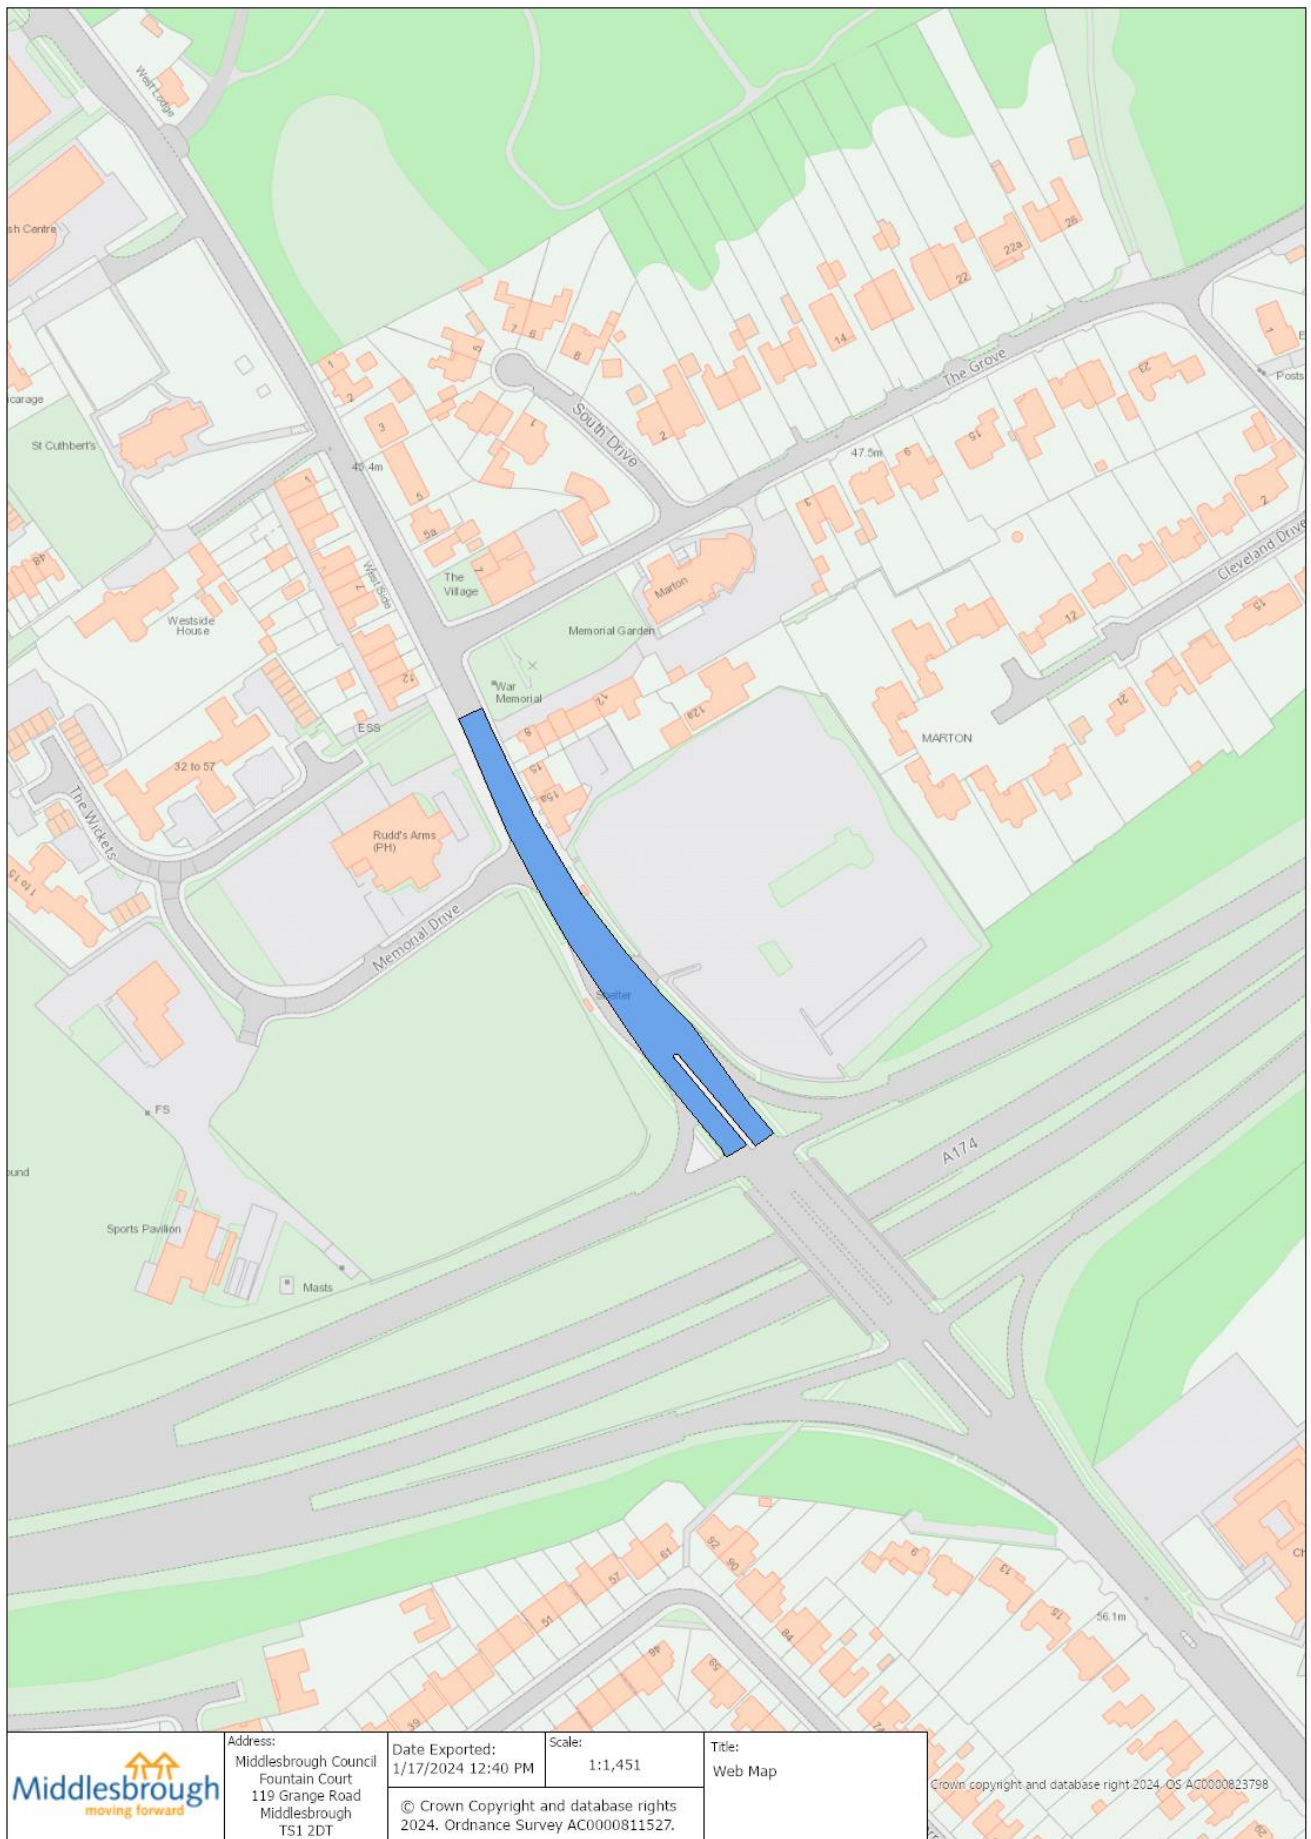

Address:
Middlesbrough Council
Fountain Court
119 Grange Road
Middlesbrough
TS1 2DT

Date Exported:
1/17/2024 12:40 PM

Scale:
1:1,451


Title:
Web Map


© Crown Copyright and database rights 2024. Ordnance Survey AC0000811527.

Stokesley Road Marton Phase 2 – Part of Bridge Works Scheme



Stokesley Road Nunthorpe

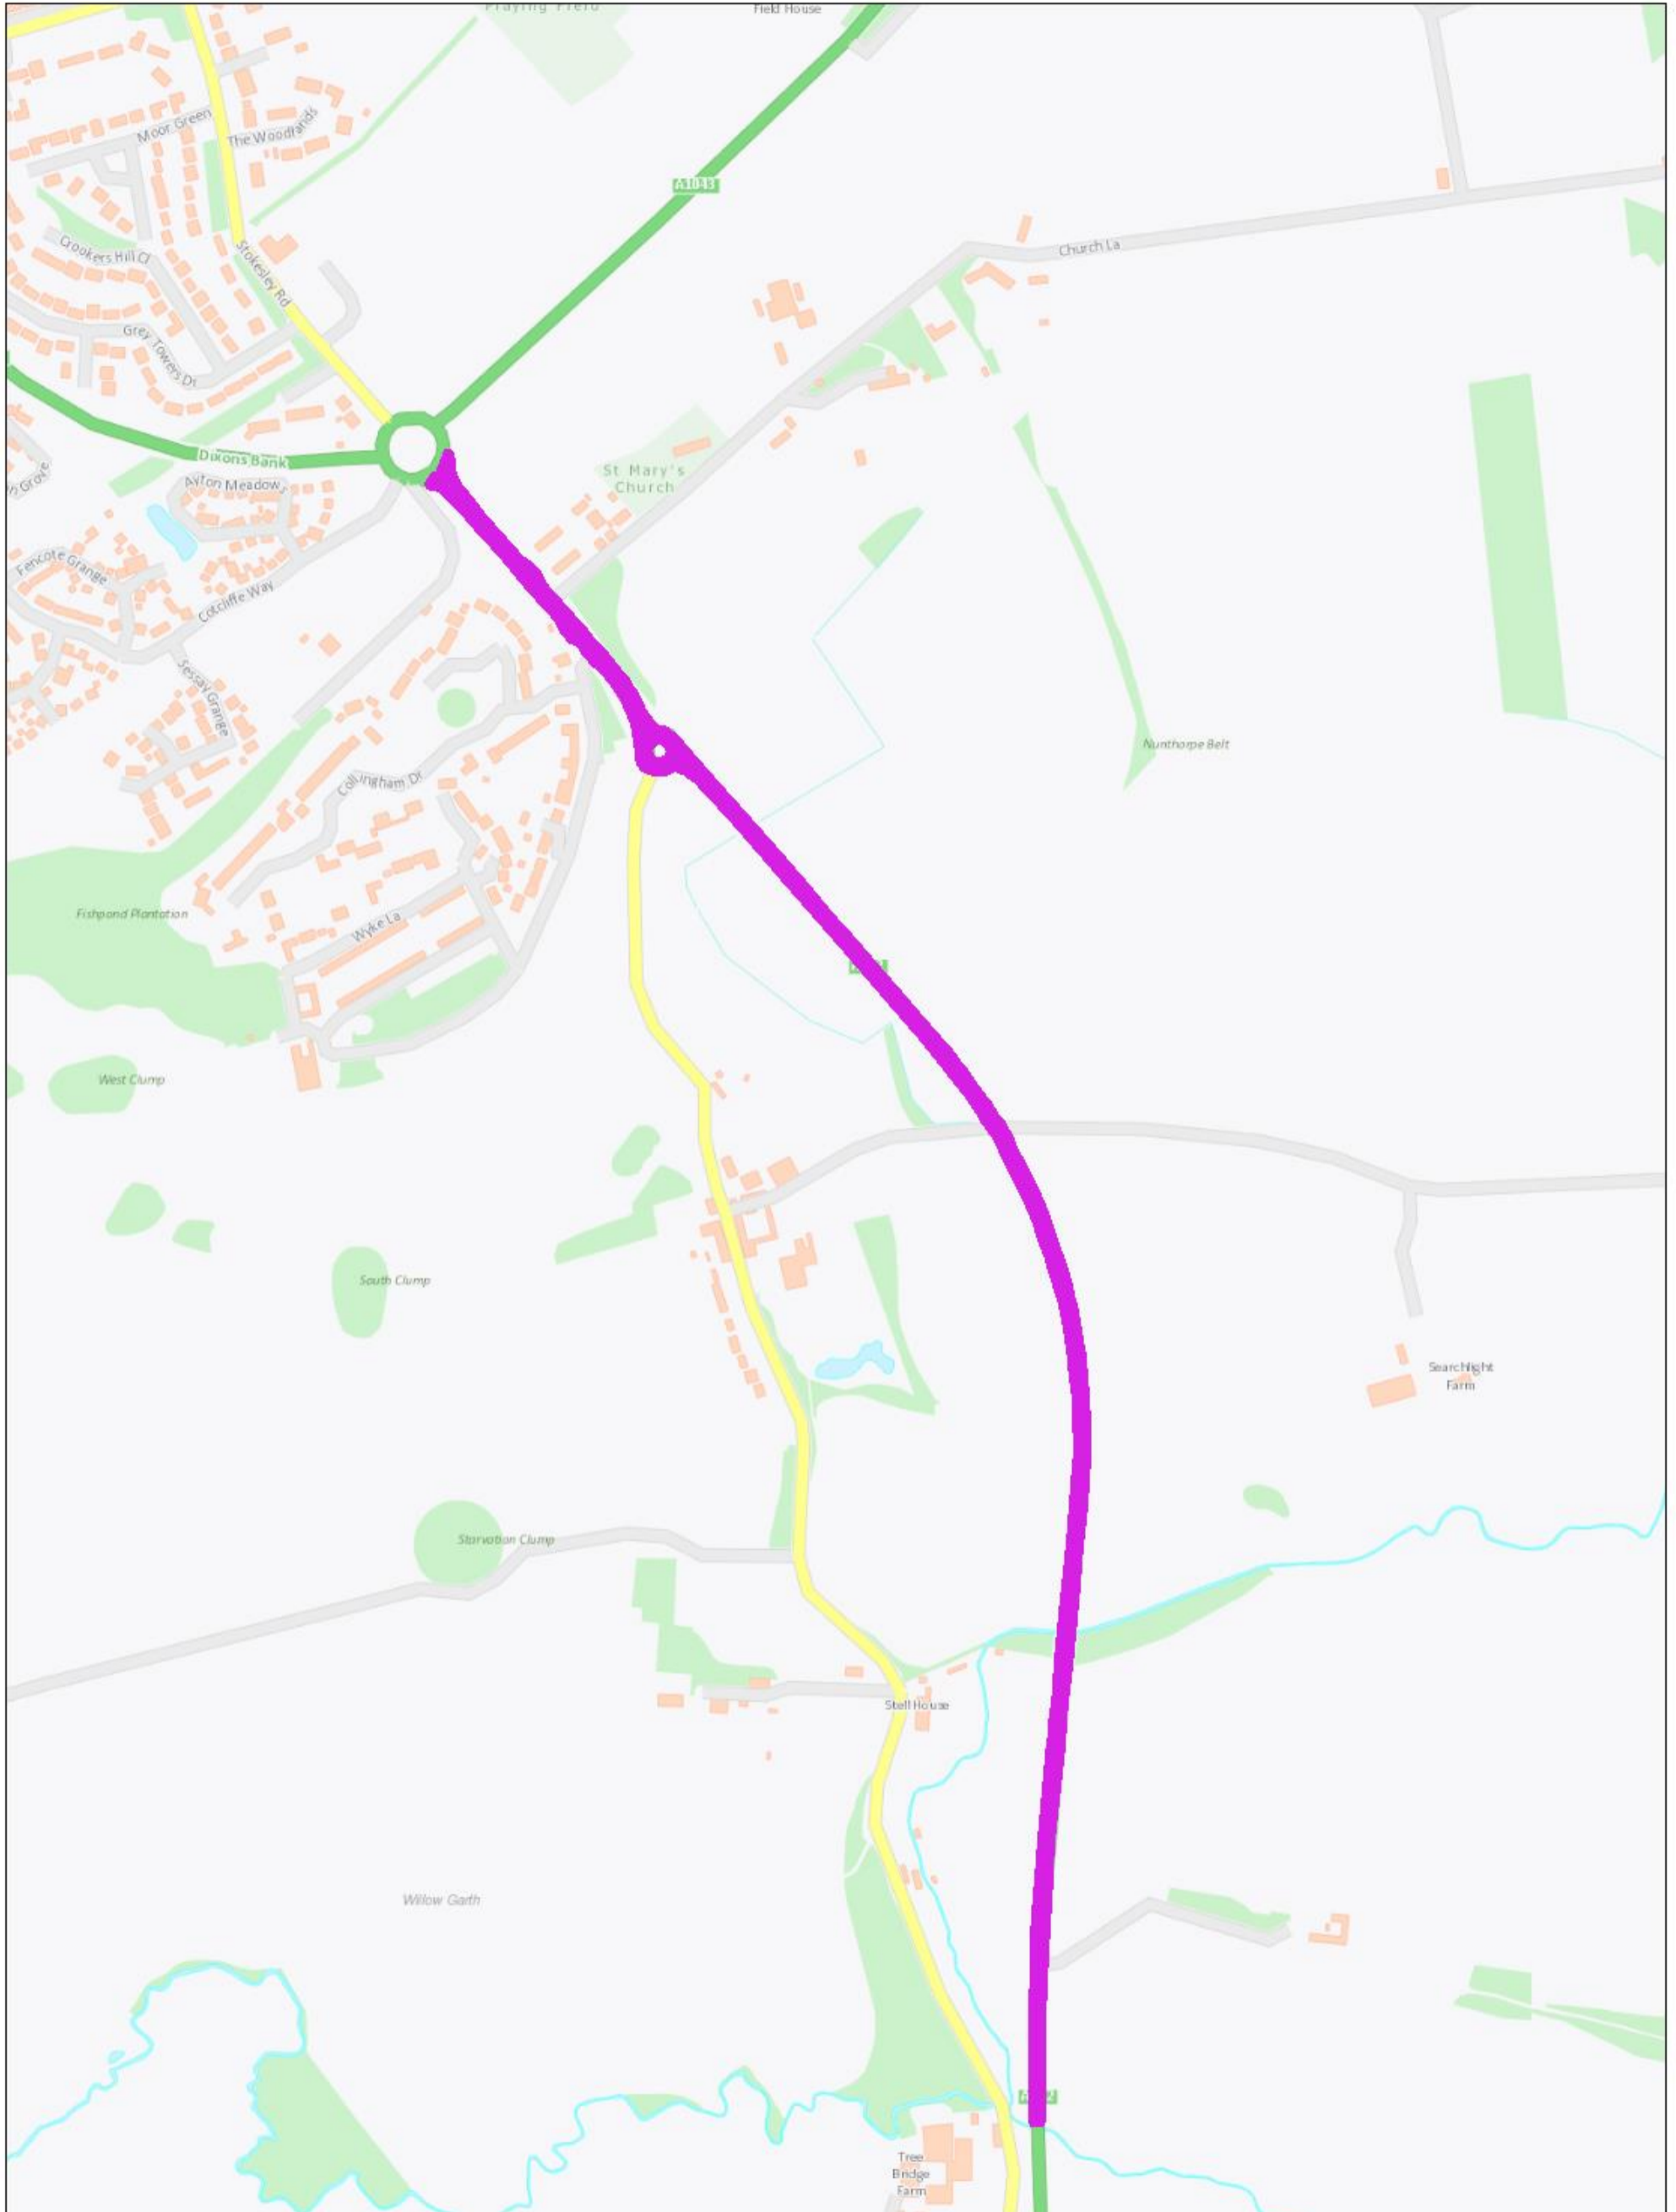

	Address: Middlesbrough Council Fountain Court 119 Grange Road Middlesbrough TS1 2DT	Date: ##/##/####	Scale: 1:5,801	Title: Insert Title Here	Crown copyright and database right 2024. OS AC0000823798
	© Crown Copyright and database rights 2023. Ordnance Survey AC0000811527.				

Wilson Street Phase 1 (parameters of scheme may change due to configuration of crossing layout)

