




**1. Ground Floor Layout**  
1 : 200

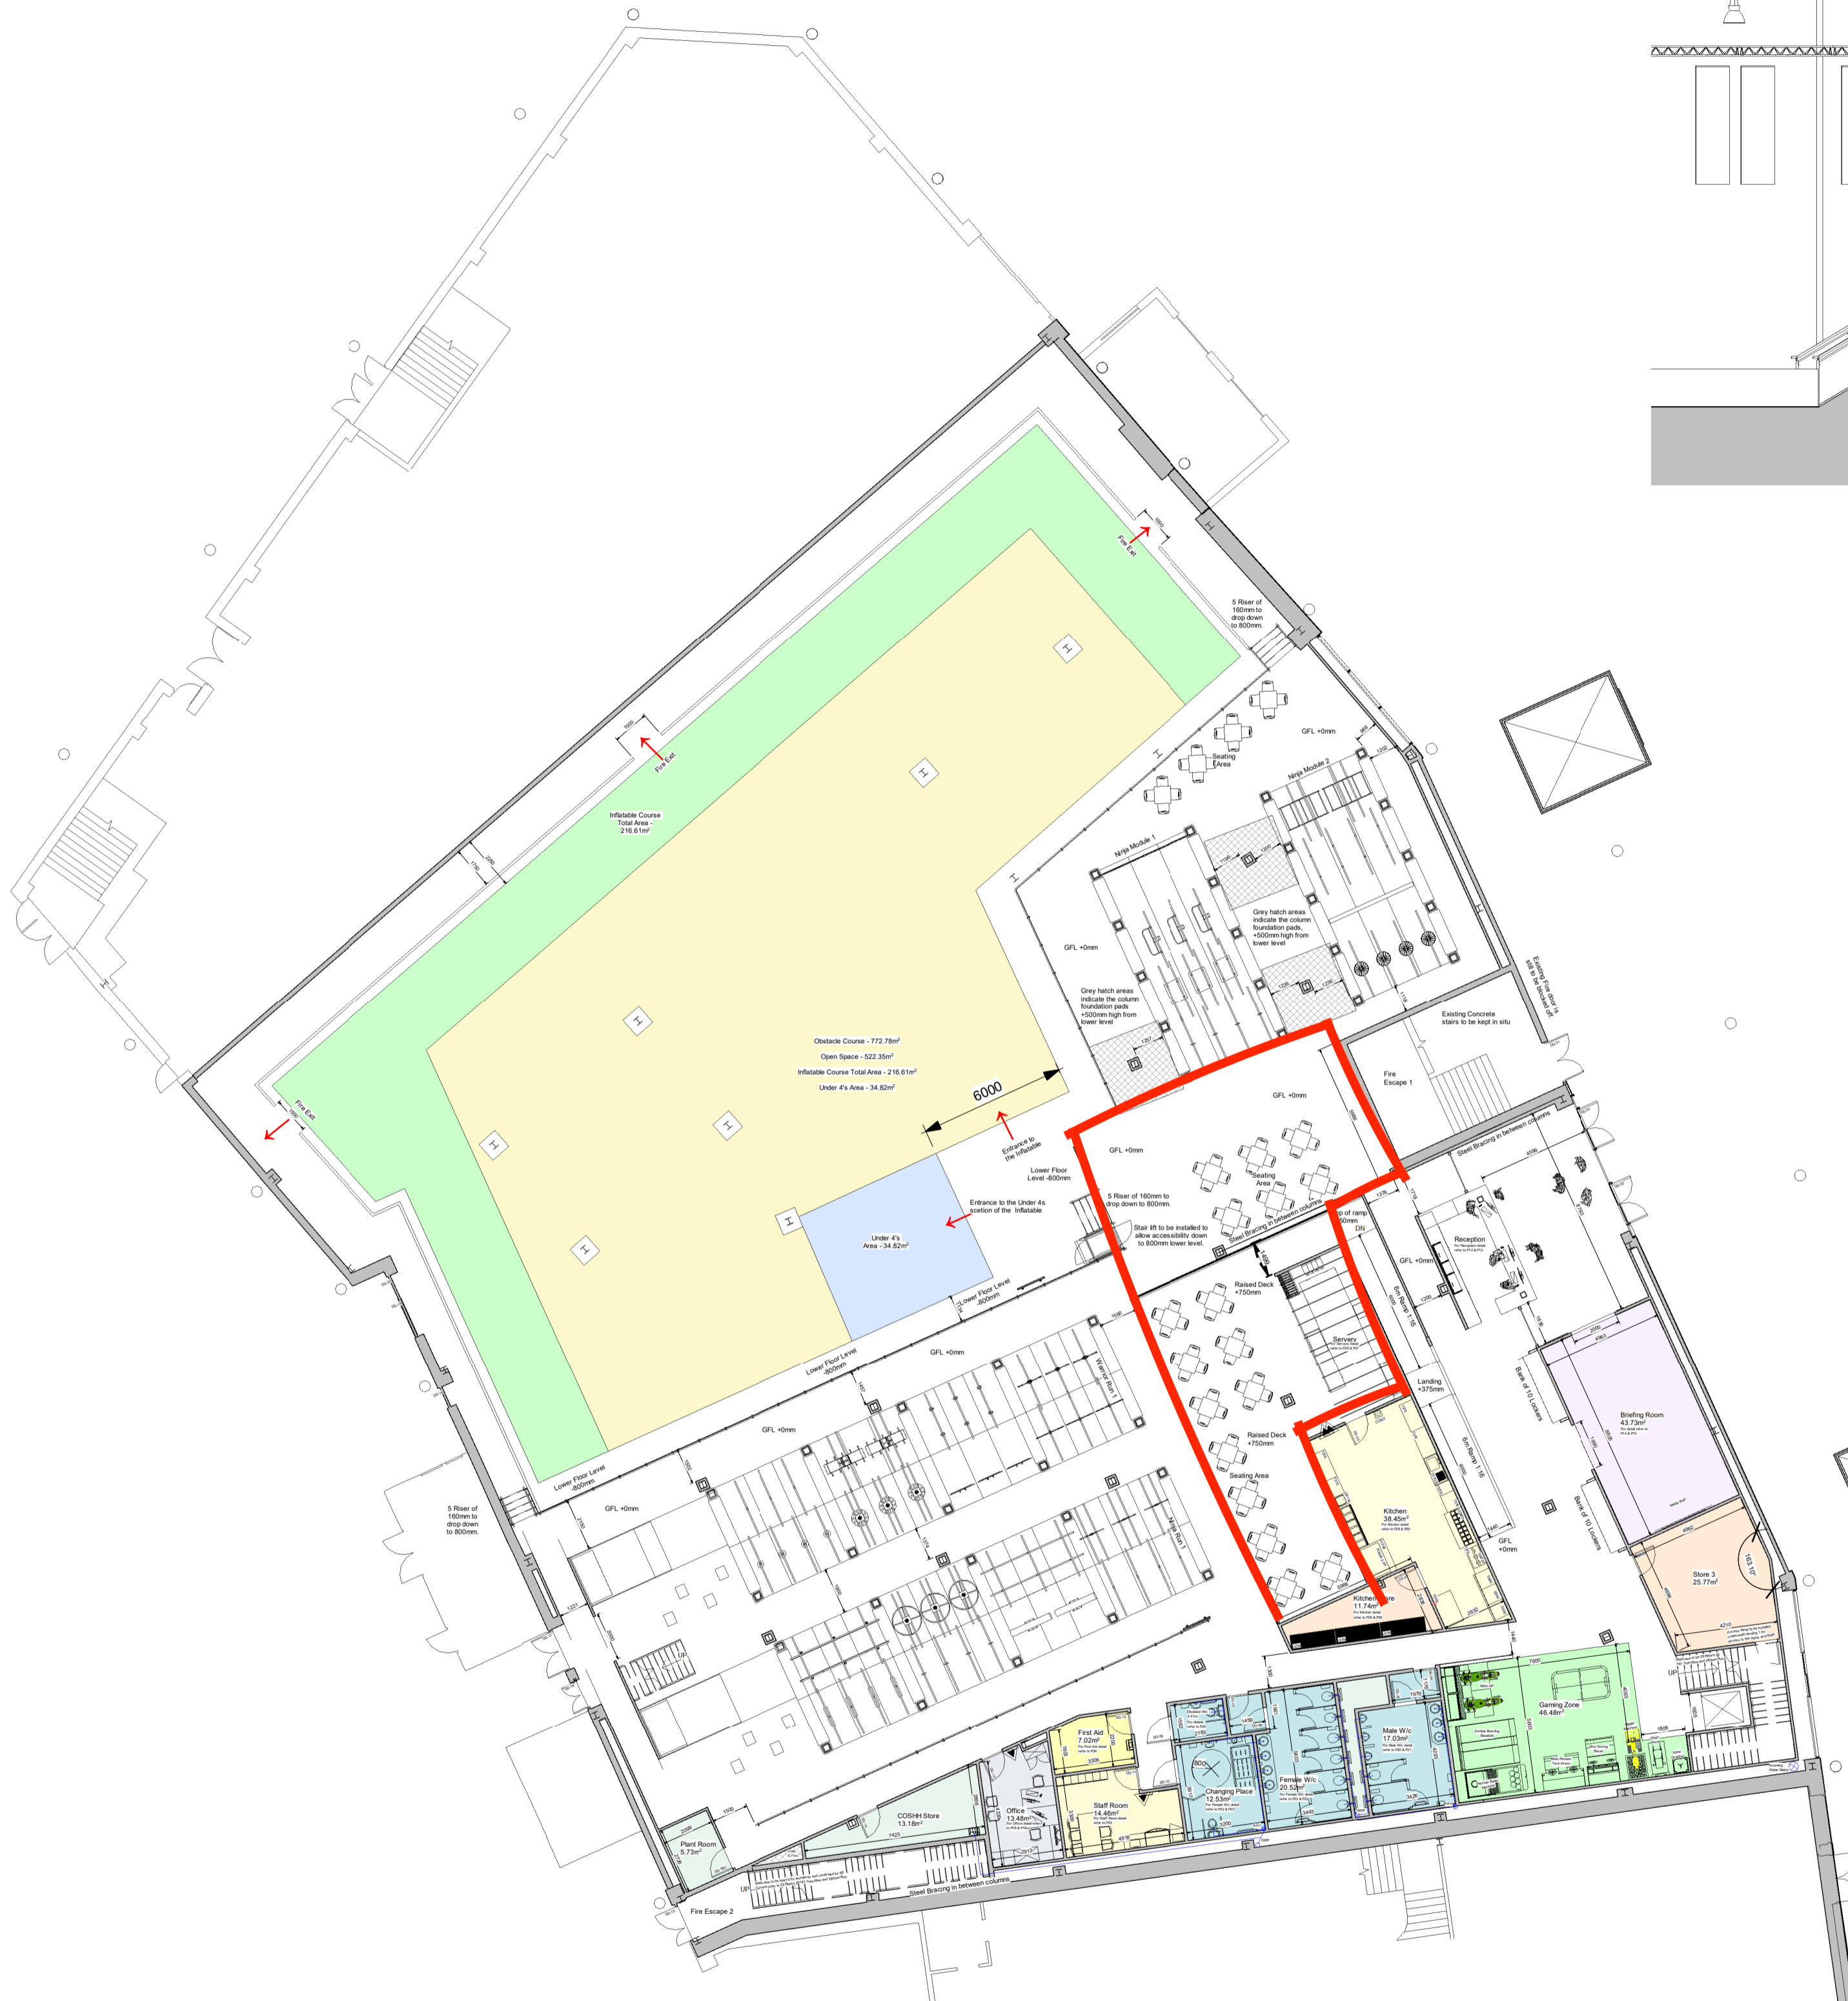

**2. GFL Mezzanine Section 1**  
1 : 100

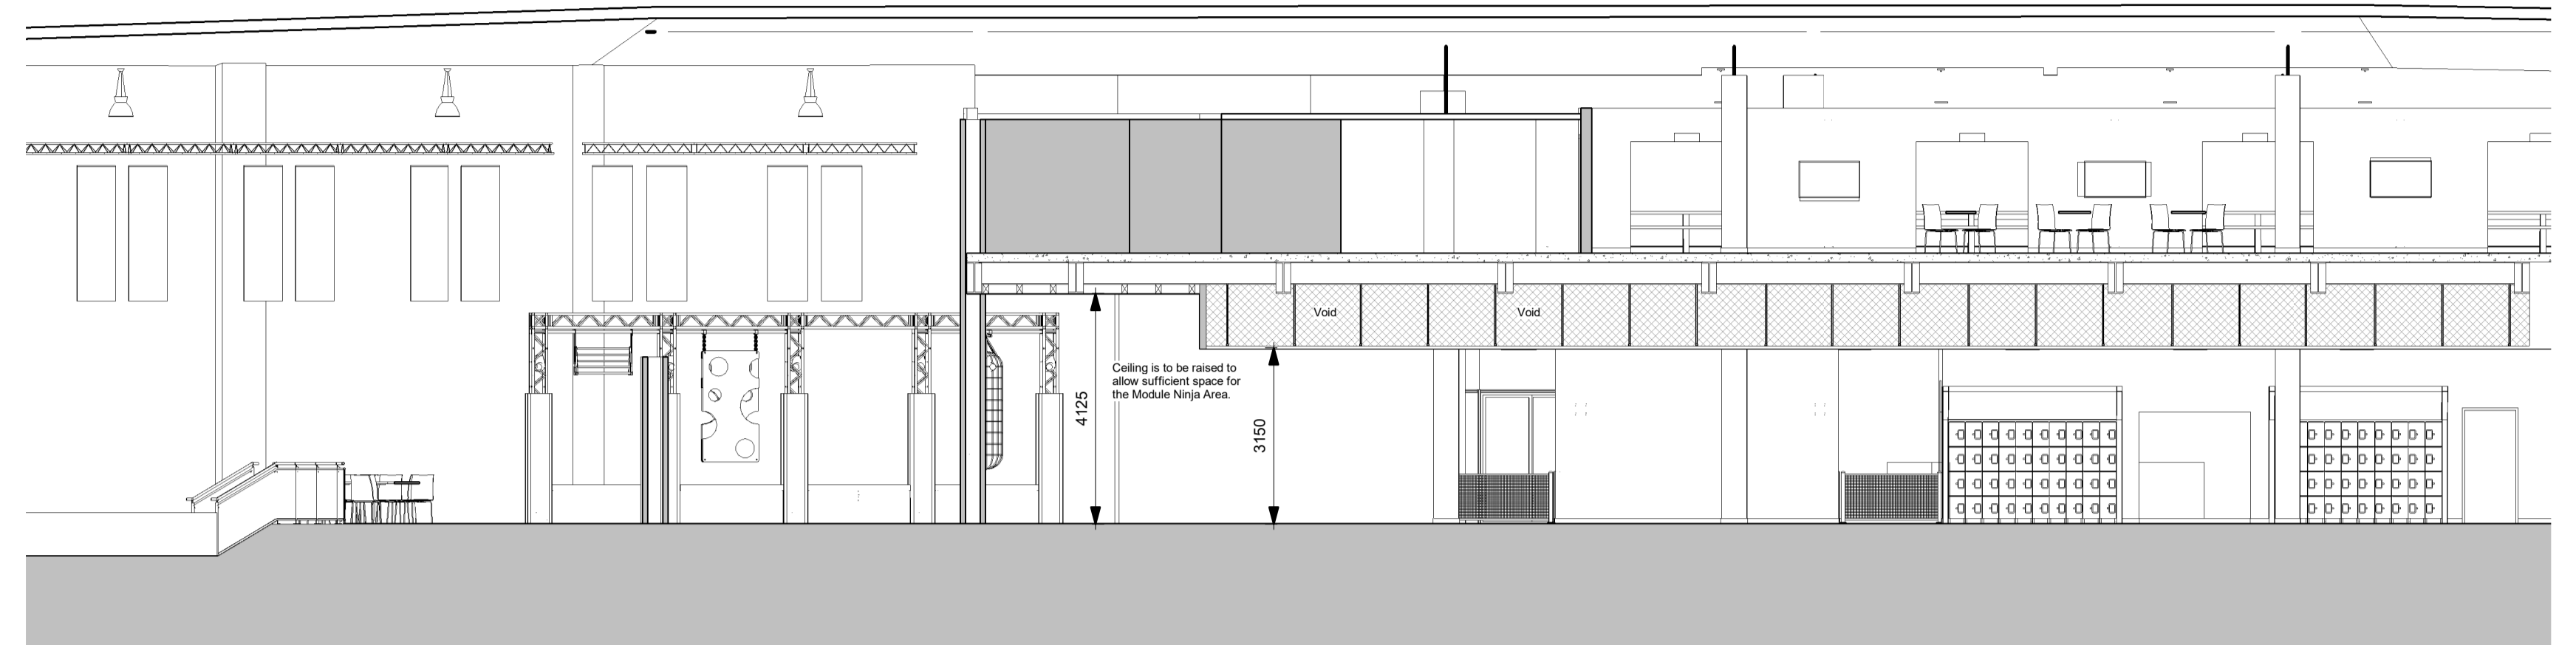

**3. GFL Mezzanine Section 2**  
1 : 100

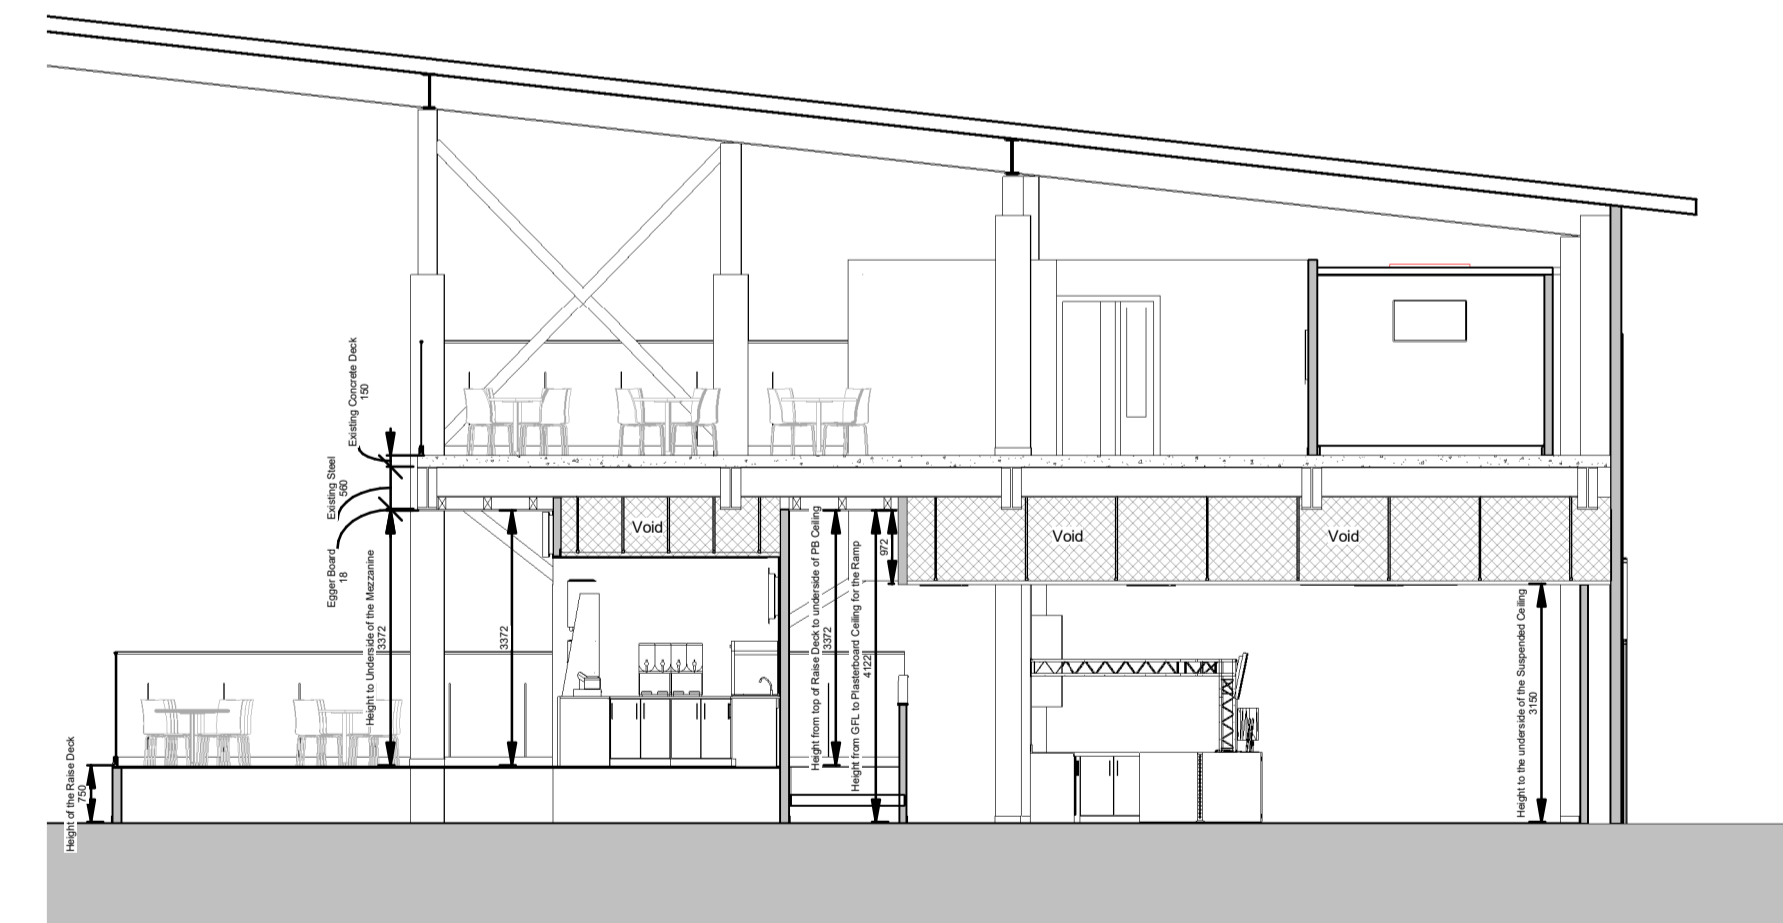

**Notes:**  
This plan is to be used in conjunction along side additional plans both within the building pack as well as ones provided by the architects.

The Designer takes no responsibility for any dimensions that are scaled from this drawing. If no dimension is shown the recipient must ascertain the dimension specifically from the Designer or by site measurement. Supplying this drawing in digital form is solely for convenience and no reliance may be placed on digital data. All data must be checked against hard copy. Dimensions must be checked on site.

**Copyright**  
These drawings and designs are protected by the copyright design and patent act of 1988 which prevents any copying of the drawings/design without the designers permission.

Rev	Description	Date
A	Amended Layout	03.11.23
B	Cleaner's Store Removed and COSHH Store added	06.11.23
C	Various Changes - Staff Room, Office & Fire Exit 2	29.11.23
D	Dividing Partition location amended - layout adjusted to suit	05.01.24
E	Amended layout based from clients feedback	17.01.24
F	Layout Revised - Finish Levels	24.01.24
G	GFL Changes based off slab	05.02.24
H	Attraction Changes	06.02.24
I	Building Pack 16.02.24	16.02.24
J	Client Changes	20.02.24

PROJECT Teesside		PROJECT NUMBER 051	
CLIENT LTR			
TITLE Proposed GFL			
SCALE (@ A1) As indicated	DRAWN BY KE	CHECKED BY JA	DATE 03.11.23
REV J	DRAWING NUMBER P01		
PURPOSE OF ISSUE Building Pack			