


# PHASE 1

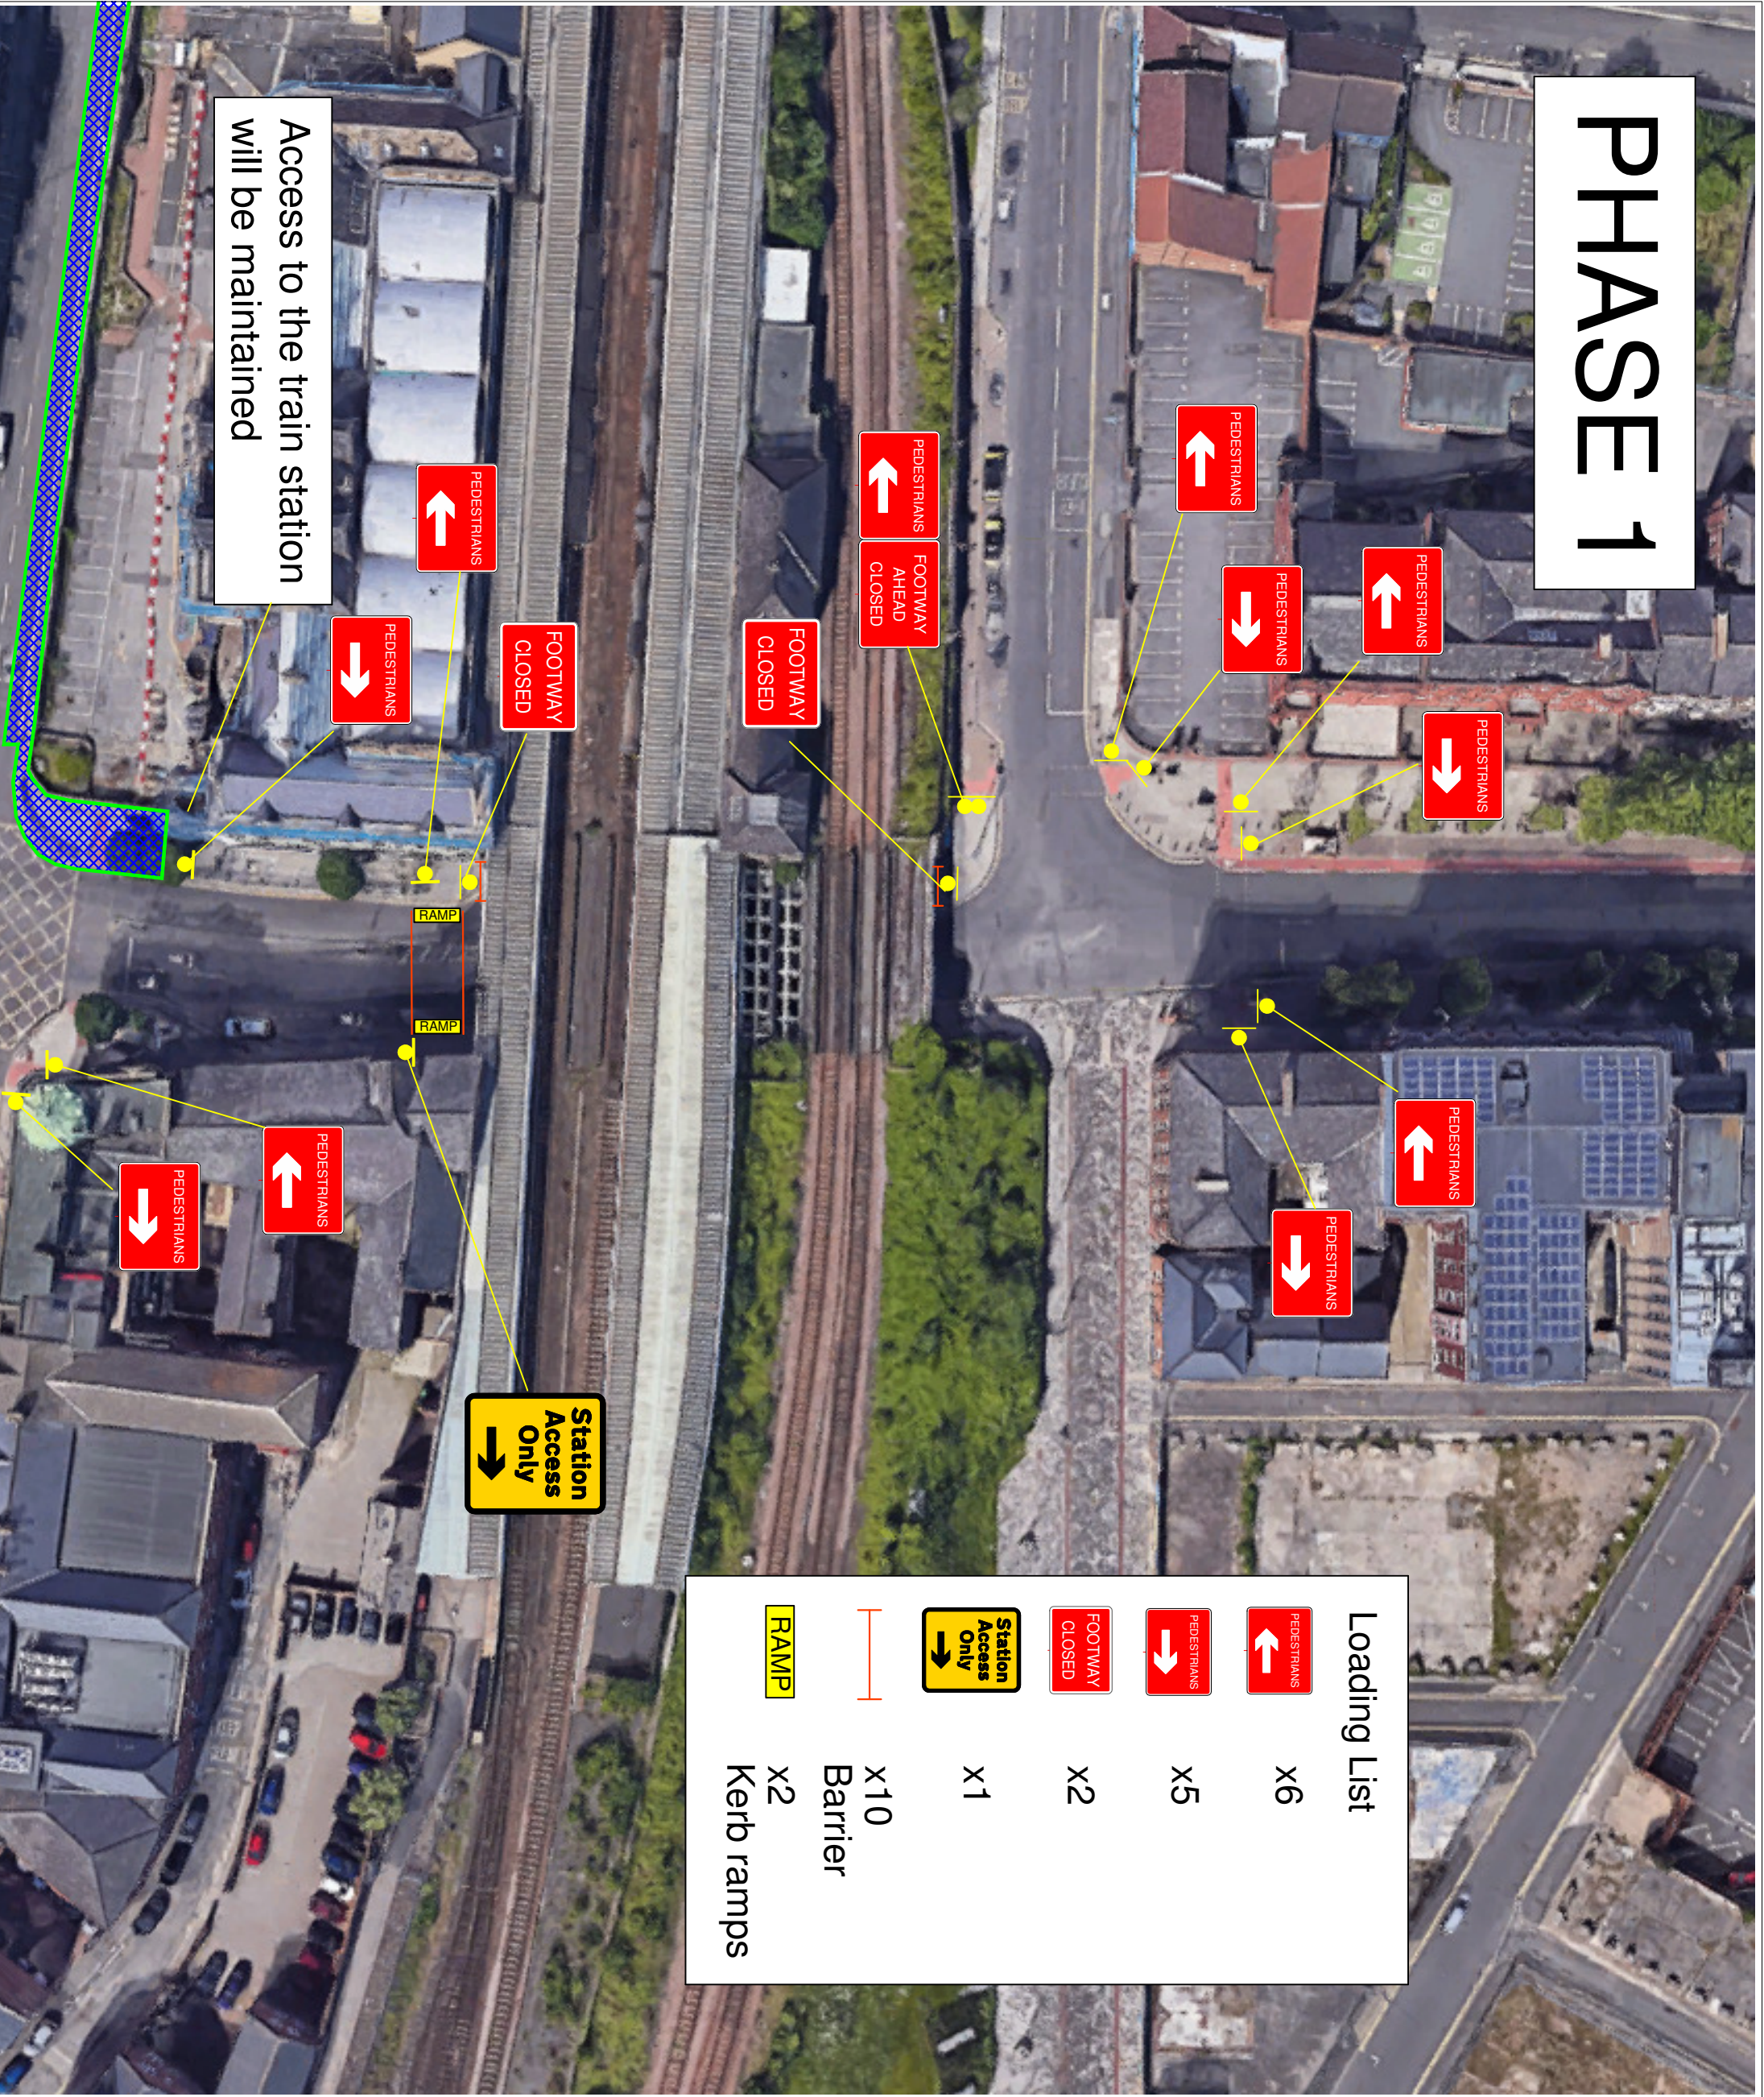


Access to the train station will be maintained

**Loading List**

	x6
	x5
	x2
	x1
	x10
	x2

**Measurement Key**

- Road Width = N/A
- Shuttle Lane = N/A
- Sideways Safety Zone = N/A
- Longways Safety Zone = N/A
- Footway Width = N/A
- Work Area = N/A
- Temporary Footway Width = N/A

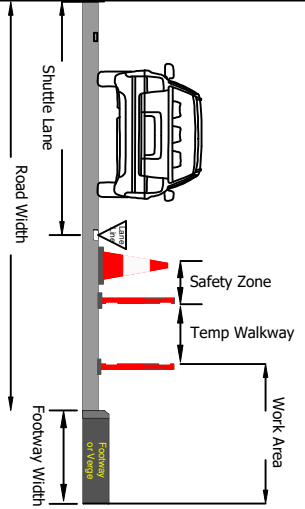

Centurion Traffic Management  
 38, High Park Road  
 Shourton  
 Leeds  
 LS10 1RT  
 Tel: 0113 277 5360  
 E-mail: info@centuriontraffic.com  
 www.centuriontraffic.com

Date: 14-03-2022

Scheme: Exchange Place, Middlesborough, TS1 1DR

Traffic Management: Footway Closure

Scale:	Drawn	Authorised /
NOT TO	AW	Approved
SCALE		MH

Crown Copyright. All rights reserved.

Drawing No: AW-01-03-2-V1

Drawings to be read in conjunction with relevant method statement and risk assessment.  
 Please check for amendments before use.  
 Unauthorised reproduction infringes Crown Copyright and may lead to prosecution or civil proceedings.